




Blue Door



- | | |
|-------------------------|----------------------------|
| Roads | Lake Ontario |
| Highways | Area Municipalities |
| Regional Roads | York Municipalities |
| Major Roads | York Neighbours |
| Minor Roads | York Orthos 2007 |
| Proposed Unopened Roads | |
| Lakes | |

This map is made available in accordance with the Terms of Use described at <http://www.region.york.on.ca/disclaimer>
Information presented is NOT A PLAN OF SURVEY.


Printed on: 2-Dec-2008 10:28:41 AM

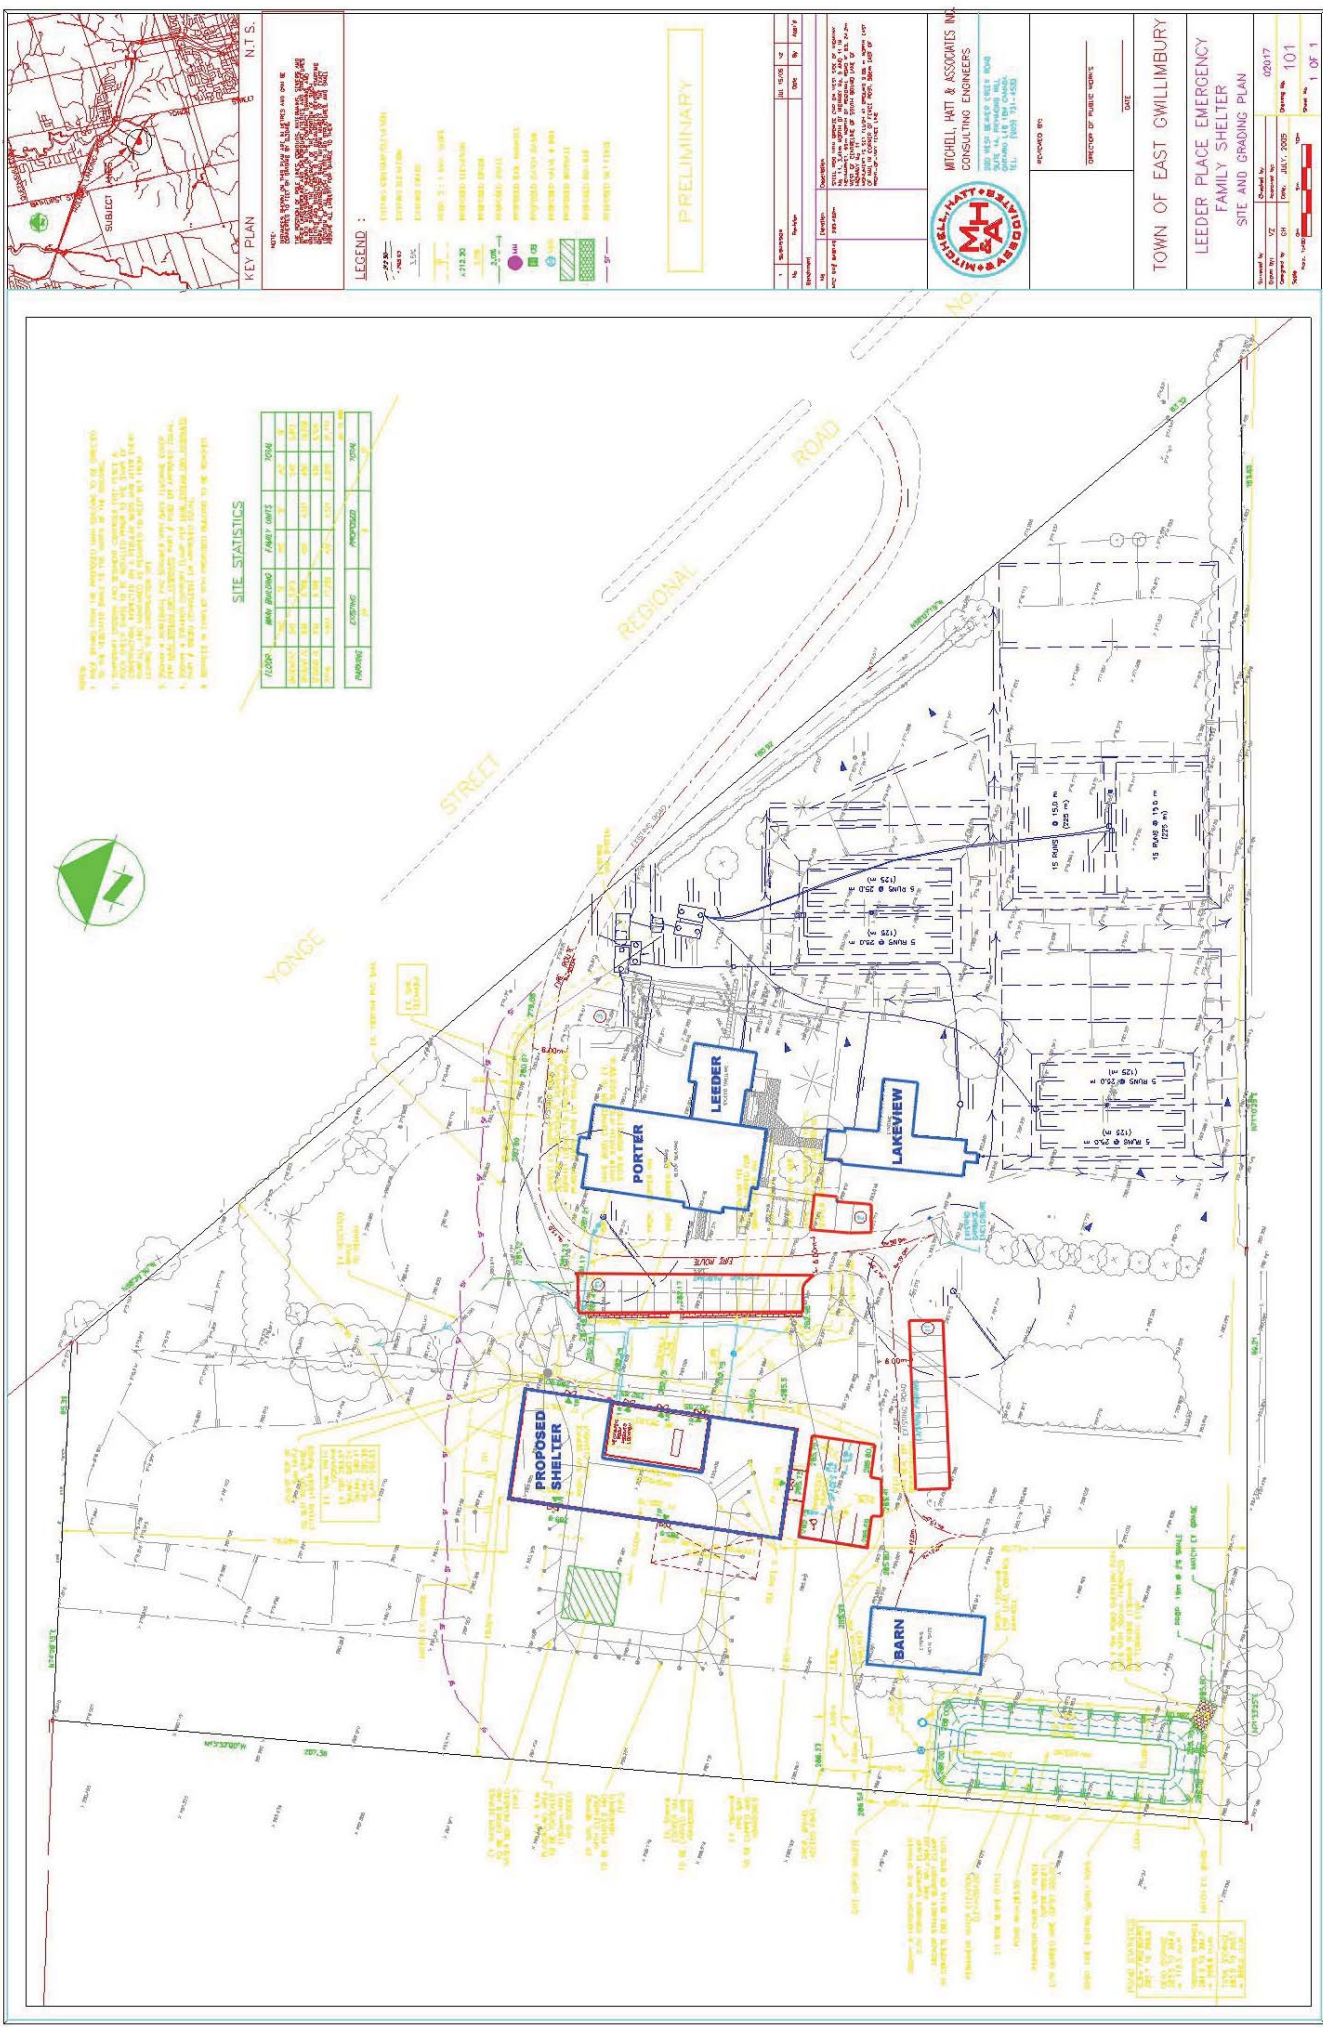

1. PROPOSED SHELTER: 10,000 SQ. M.
 2. PORTER: 10,000 SQ. M.
 3. LEADER: 10,000 SQ. M.
 4. LAKEVIEW: 10,000 SQ. M.
 5. BARN: 10,000 SQ. M.
 6. PARKING: 10,000 SQ. M.
 7. LANDSCAPE: 10,000 SQ. M.
 8. TOTAL: 10,000 SQ. M.

SITE STATISTICS

Category	Area (sq. m.)	Area (sq. ft.)	Total
PROPOSED SHELTER	10,000	107,640	10,000
PORTER	10,000	107,640	10,000
LEADER	10,000	107,640	10,000
LAKEVIEW	10,000	107,640	10,000
BARN	10,000	107,640	10,000
PARKING	10,000	107,640	10,000
LANDSCAPE	10,000	107,640	10,000
TOTAL	60,000	645,840	60,000

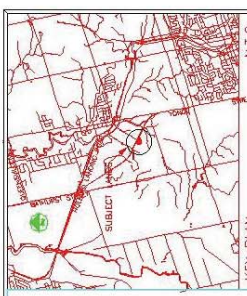

KEY PLAN
 N.T.S.
 1:10,000

- LEGEND:
- PROPOSED SHELTER
 - PORTER
 - LEADER
 - LAKEVIEW
 - BARN
 - PARKING
 - LANDSCAPE
 - STREET
 - REGIONAL ROAD
 - YONGE

PRELIMINARY

No.	Description	Unit	Quantity	Value
1	PROPOSED SHELTER	SQ. M.	10,000	10,000
2	PORTER	SQ. M.	10,000	10,000
3	LEADER	SQ. M.	10,000	10,000
4	LAKEVIEW	SQ. M.	10,000	10,000
5	BARN	SQ. M.	10,000	10,000
6	PARKING	SQ. M.	10,000	10,000
7	LANDSCAPE	SQ. M.	10,000	10,000

MITCHELL, MIT & ASSOCIATES INC.
 CONSULTING ENGINEERS
 200 WEST BAYVIEW AVE. SUITE 400
 SCARBOROUGH, ONTARIO M1S 1B7
 TEL: (416) 291-1100

APPROVED BY: _____
 DIRECTOR OF PUBLIC WORKS
 TOWN OF EAST GWILLIMBURY

LEADER PLACE EMERGENCY
 FAMILY SHELTER
 SITE AND GRADING PLAN

Drawn by: J.C.	Checked by: J.C.	Date: JULY, 2005
Scale: 1:10,000	Sheet No: 101	Page No: 1 OF 1