


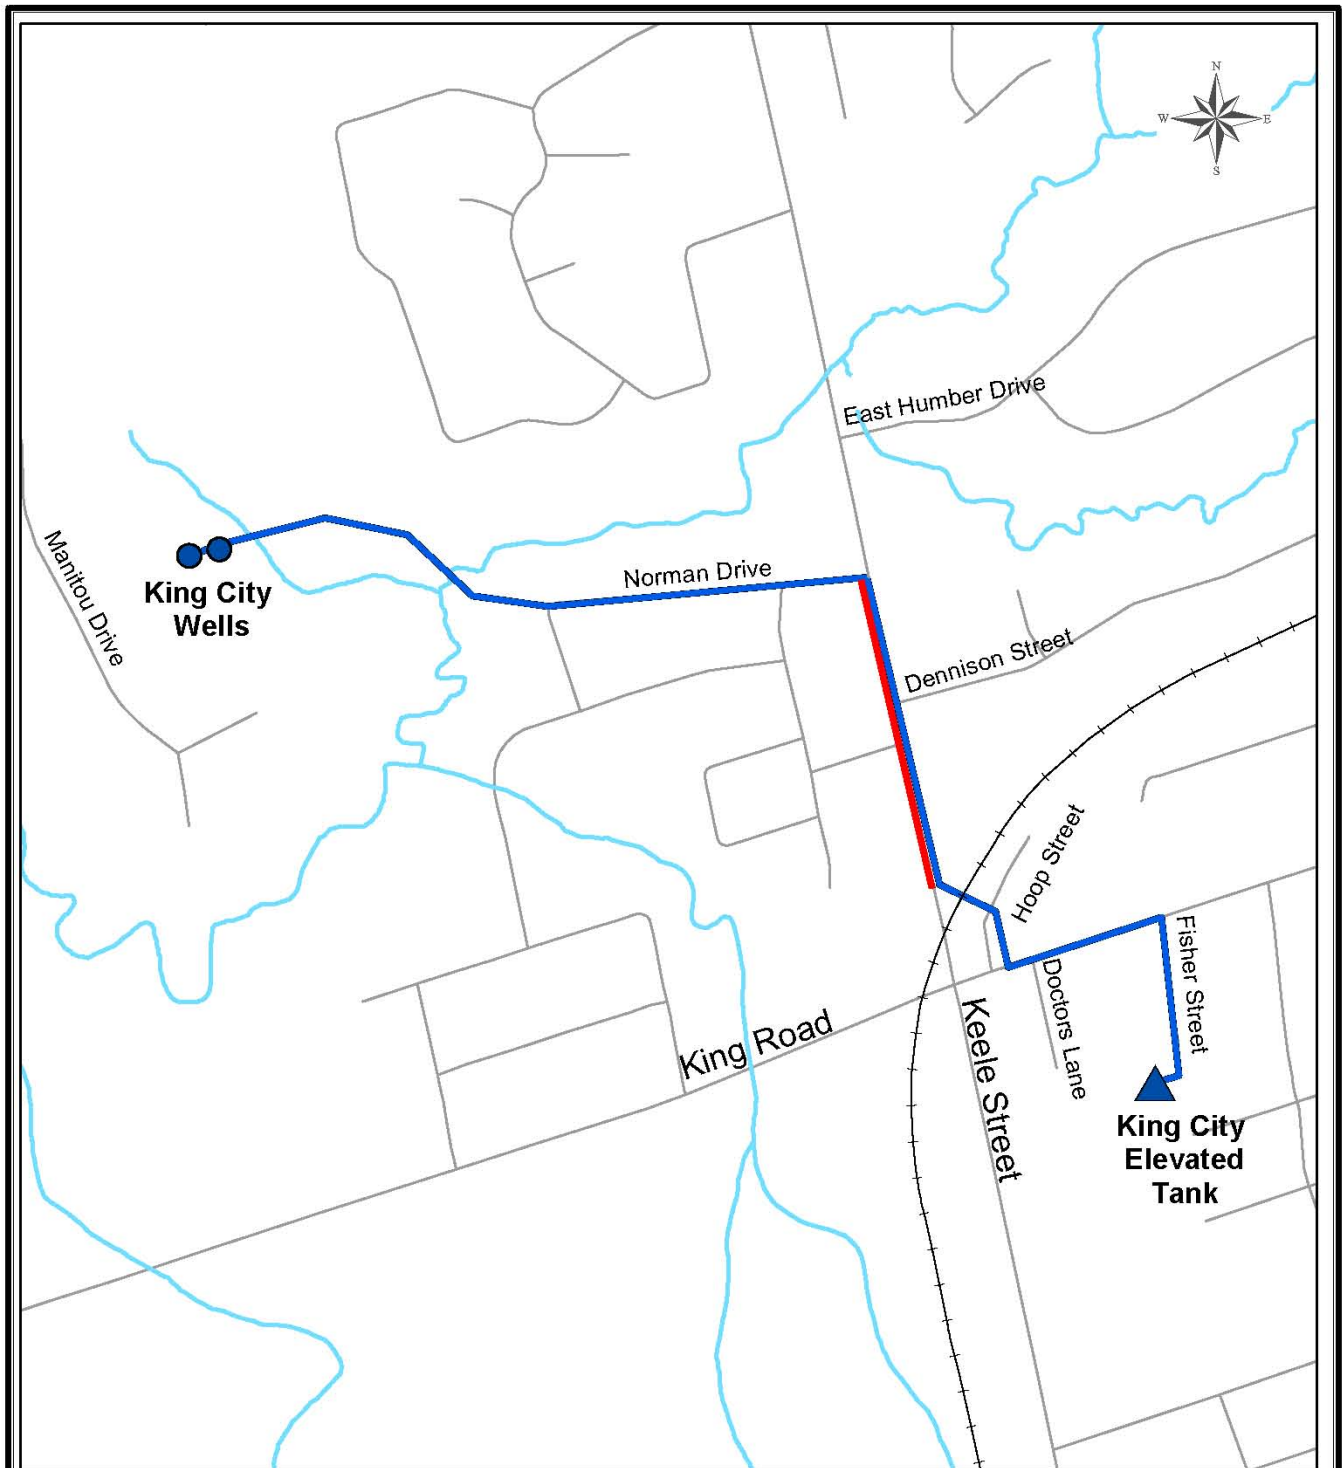

LOCATION PLAN

Watermain Transfer
 Norman Drive, Keele Street, Hoop Street,
 King Road and Fisher Street
 Township of King



- Existing 300mm York Region Watermain
- York Region Facility
- Existing 150mm Township Watermain
- Waterbody
- +— Railway