


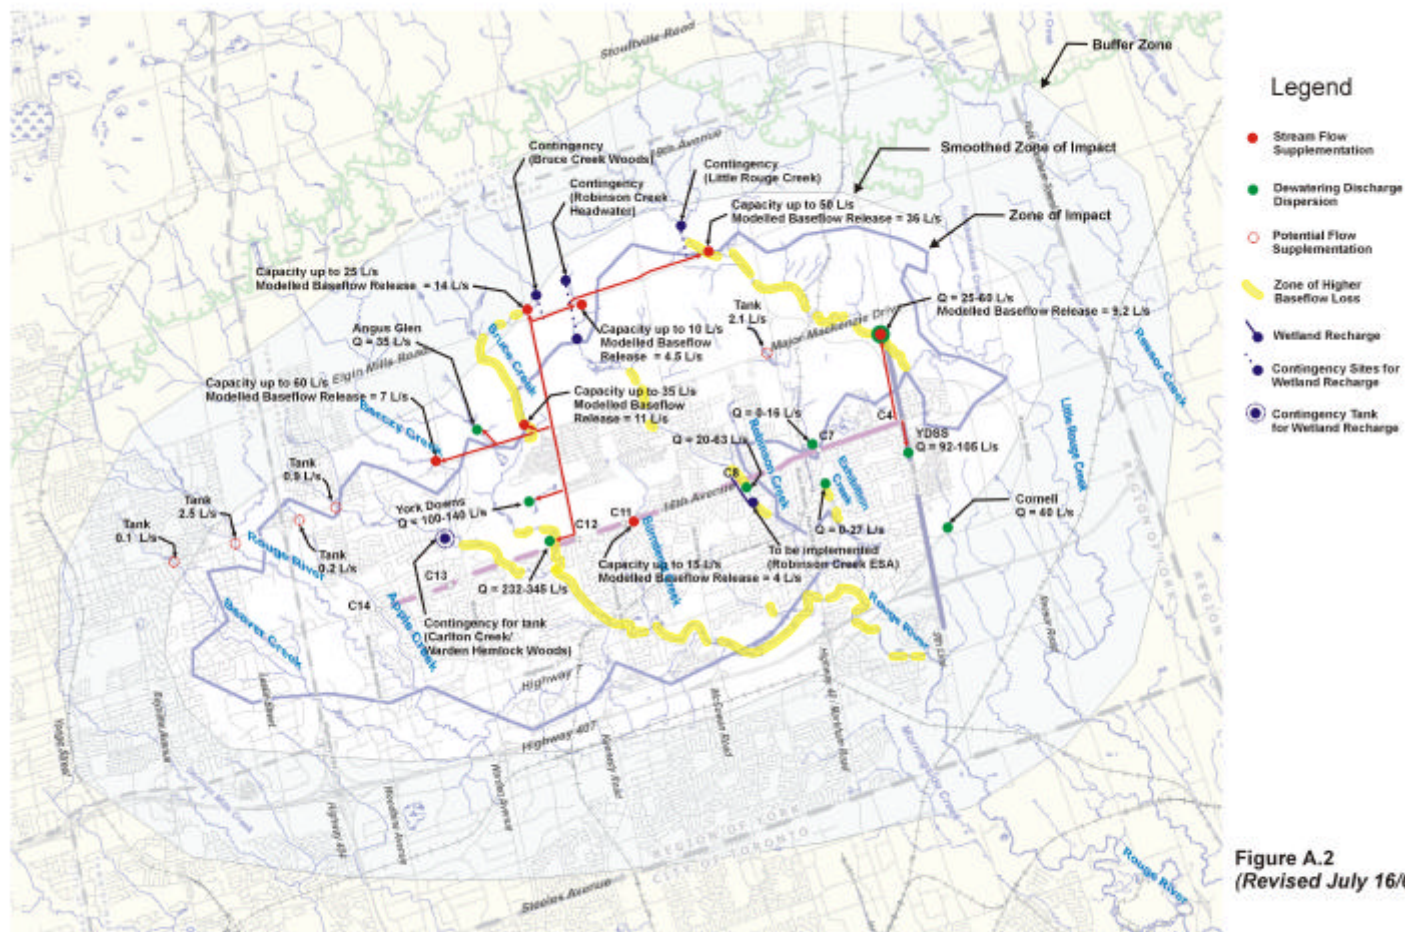

Stream Flow Supplementation and Detailed Dewatering Dispersion Plan



DEWATERING DISPERSION PLAN
16th Avenue Trunk Sewer
16th Avenue (Y.R. 73)
Town of Markham