


FILENAME: H:\Works\W01 - Water Works\CAP - PROJ 76290 Richmond Hill\76290 Bathurst Street Watermain\Map\7629 Location Map - Council Report Dec08.mxd

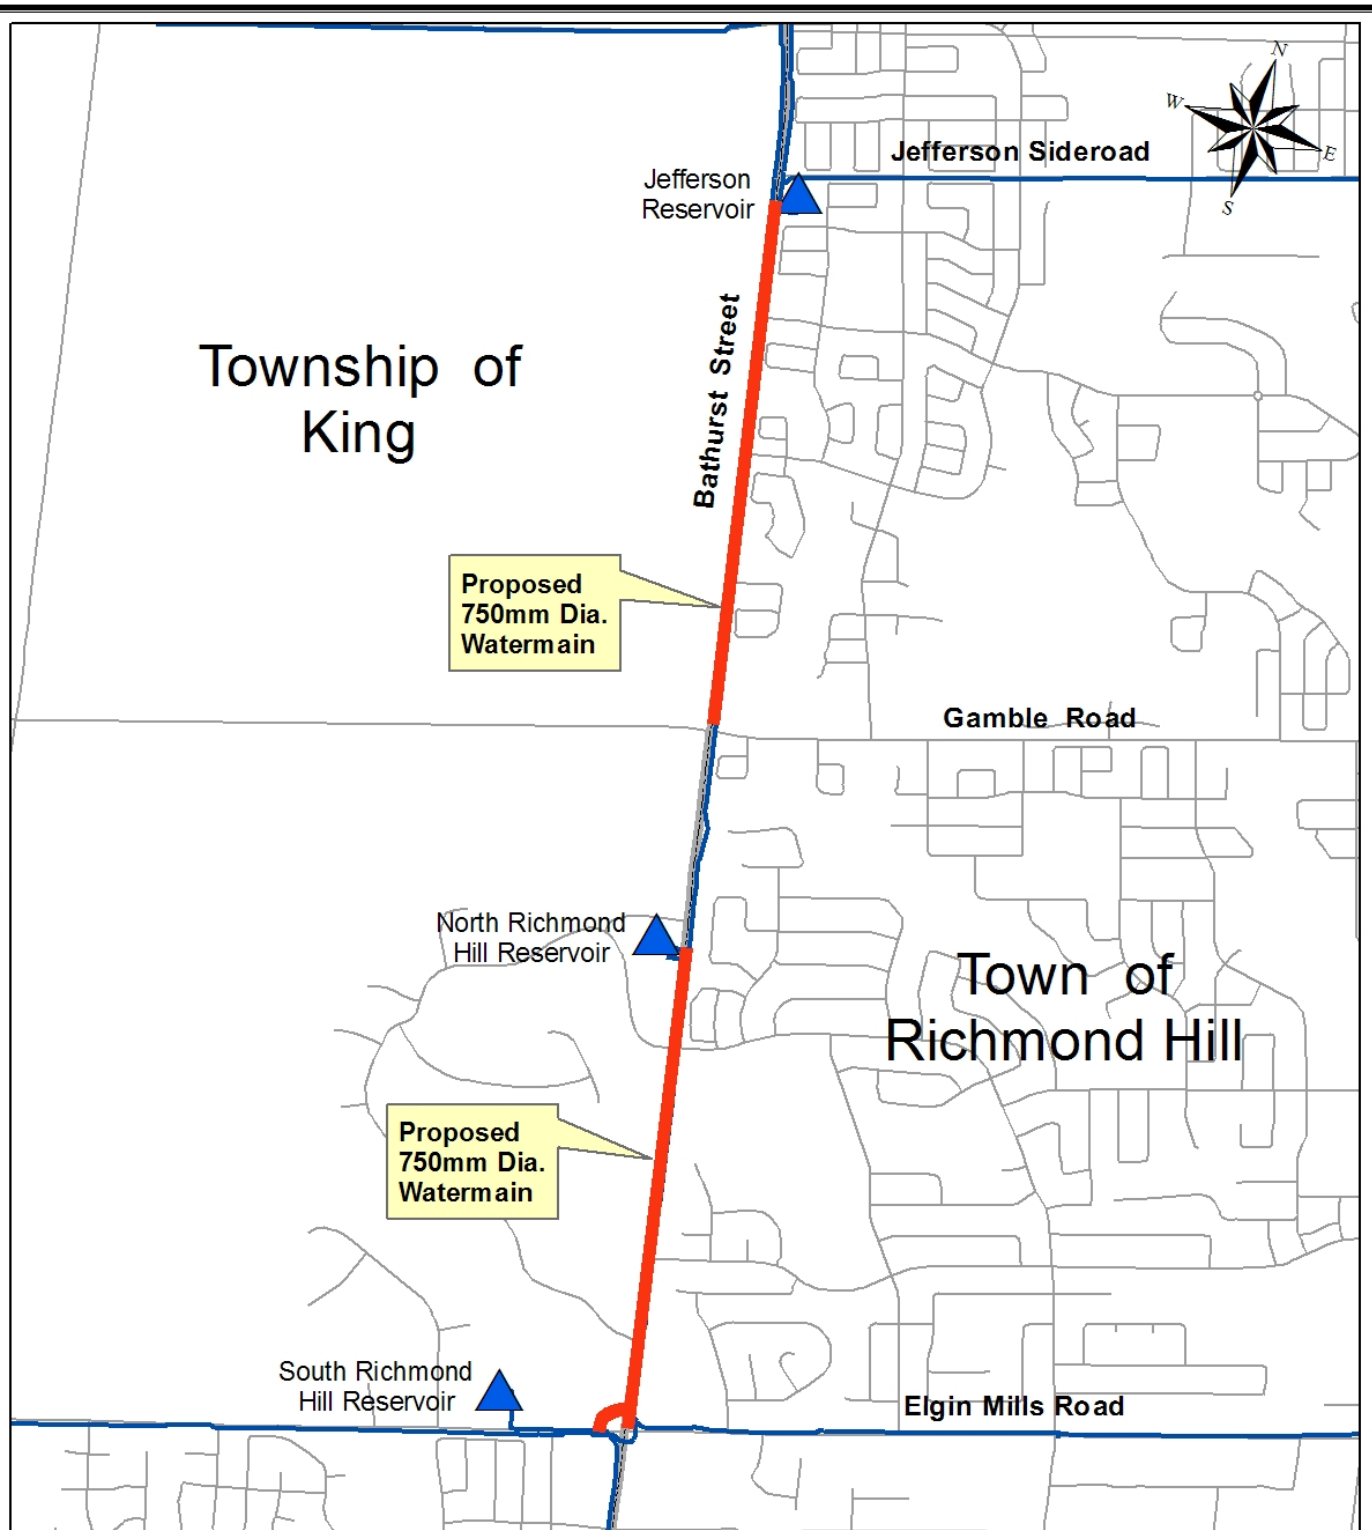

LOCATION PLAN

Consultant Selection for Class EA, Detail Design, Contract Administration and Site Inspection Services for PD7/PD8 Bathurst Street Watermain
Town of Richmond Hill, Project 76290



WATER AND WASTEWATER