




ATTACHMENT 2

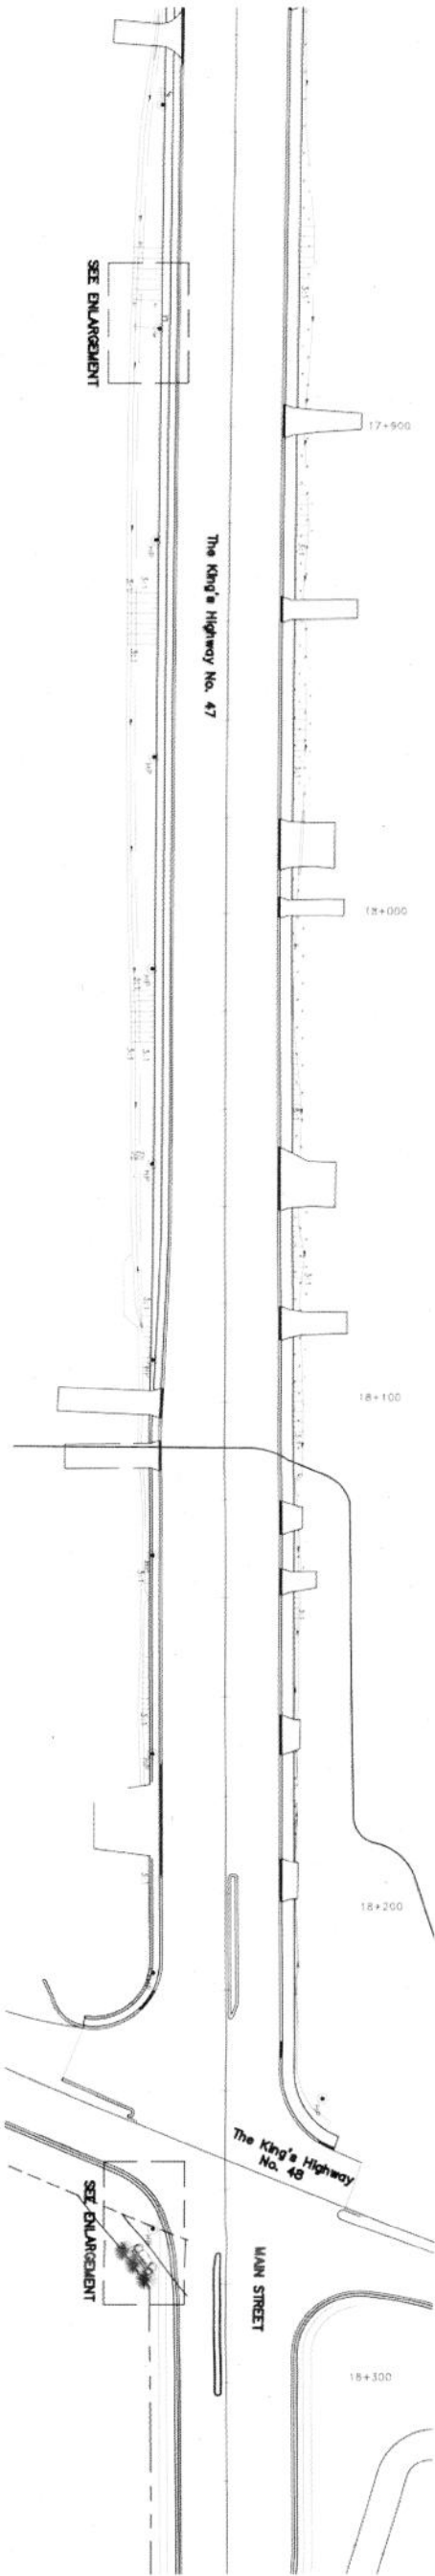

1 GATEWAY FEATURE MARKER PIER LOCATION PLAN
L-1 SCALE: 1:750

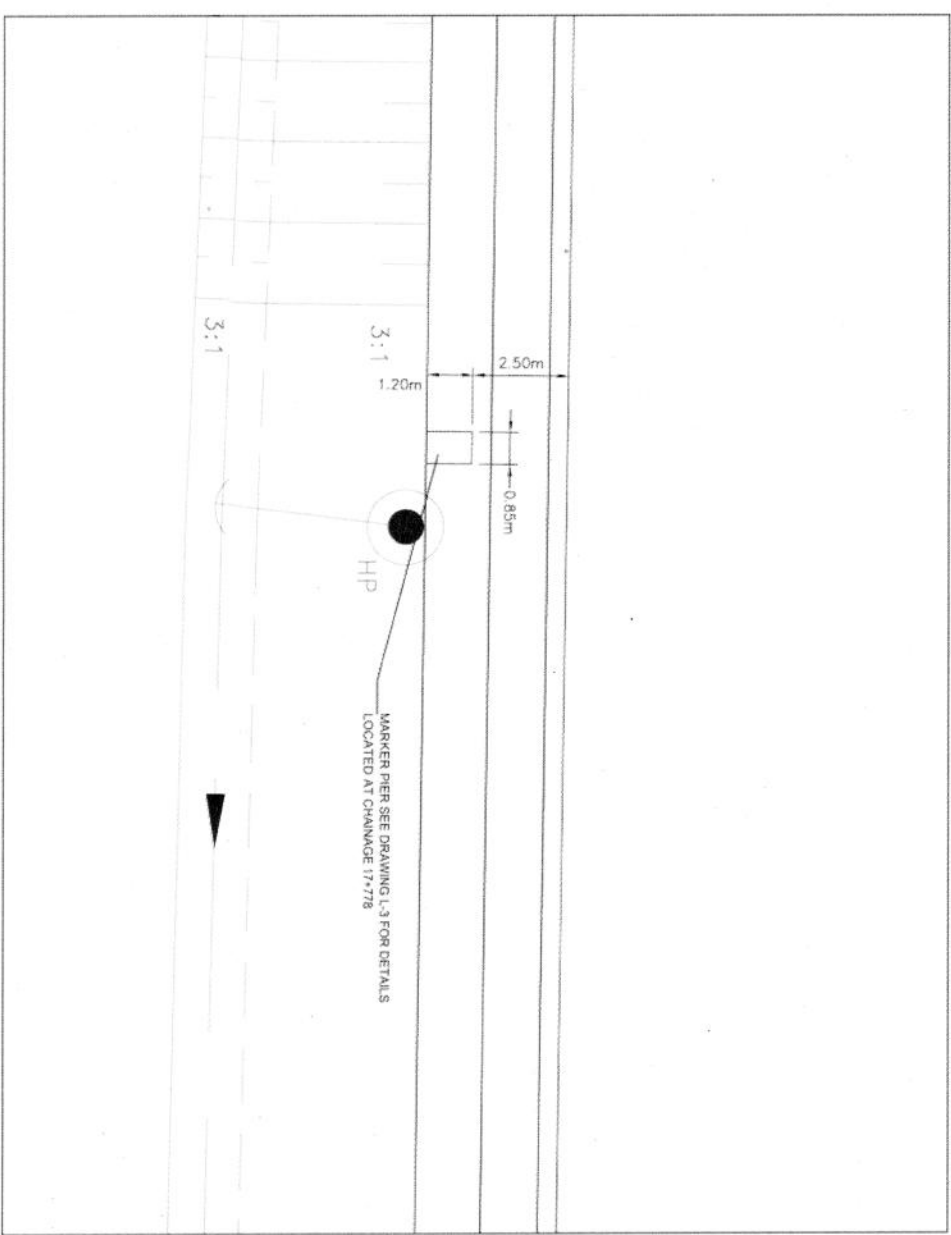

2 ENLARGEMENT GATEWAY MARKER PIER LAYOUT
L-1 SCALE: 1:100

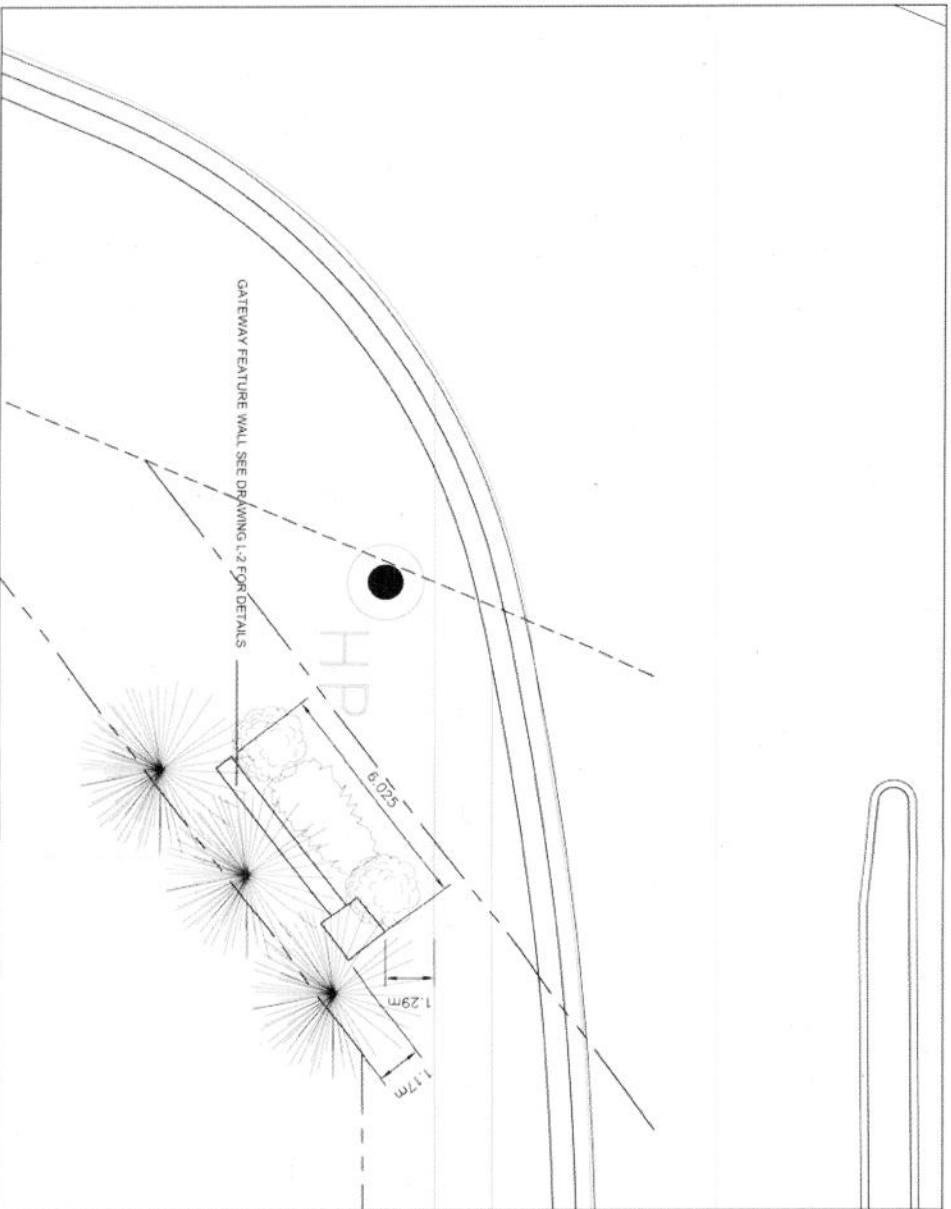

3 ENLARGEMENT GATEWAY FEATURE LAYOUT PLAN
L-1 SCALE: 1:100



NOTE
IT IS THE RESPONSIBILITY OF THE CONSULTING ENGINEER TO THE OWNER TO OBTAIN THE NECESSARY PERMITS AND APPROVALS FOR ALL UTILITIES, SERVICES AND ALL STRUCTURES WHETHER ABOVE GROUND OR BELOW GRADE BEFORE COMMENCING THE WORK. SUCH INFORMATION IS NOT GUARANTEED BY THE CONSULTING ENGINEER AND THE ACCURACY CANNOT BE GUARANTEED.
WITH THE SOLE EXCEPTION OF THE BENCHMARKS SPECIFICALLY IDENTIFIED ON THIS DRAWING, ALL ELEVATIONS SHOWN ON THIS DRAWING ARE ASSUMED TO BE CORRECT AND TO BE USED AS THE BASIS FOR ANY PURPOSE.

No.	DATE	BY	ISSUES / REVISIONS
1	10/22/08	MAH	ISSUED FOR APPROVAL

Totton Sims Hubicki Associates (1997) Limited
513 Dundas Street
Cobourg, Ontario, Canada K9A 5G6
Tel: 905.372.2121 Fax: 905.372.3821
Email: cobourg@tsh.ca www.tsh.ca

TOWN OF WHITCHURCH-STOUFFVILLE
"COUNTRY CLOSE TO THE CITY"

MAIN STREET
GATEWAY SOLUTIONS 2008

LOCATION PLAN

DRAWN BY: L. MAY	CHECKED BY:	PROJECT No.: 42-235027
DESIGNED BY: A. JOHNSON	APPROVED BY:	DRAWING No.
SCALE: AS NOTED	DATE: SEPTEMBER 2008	L-1