


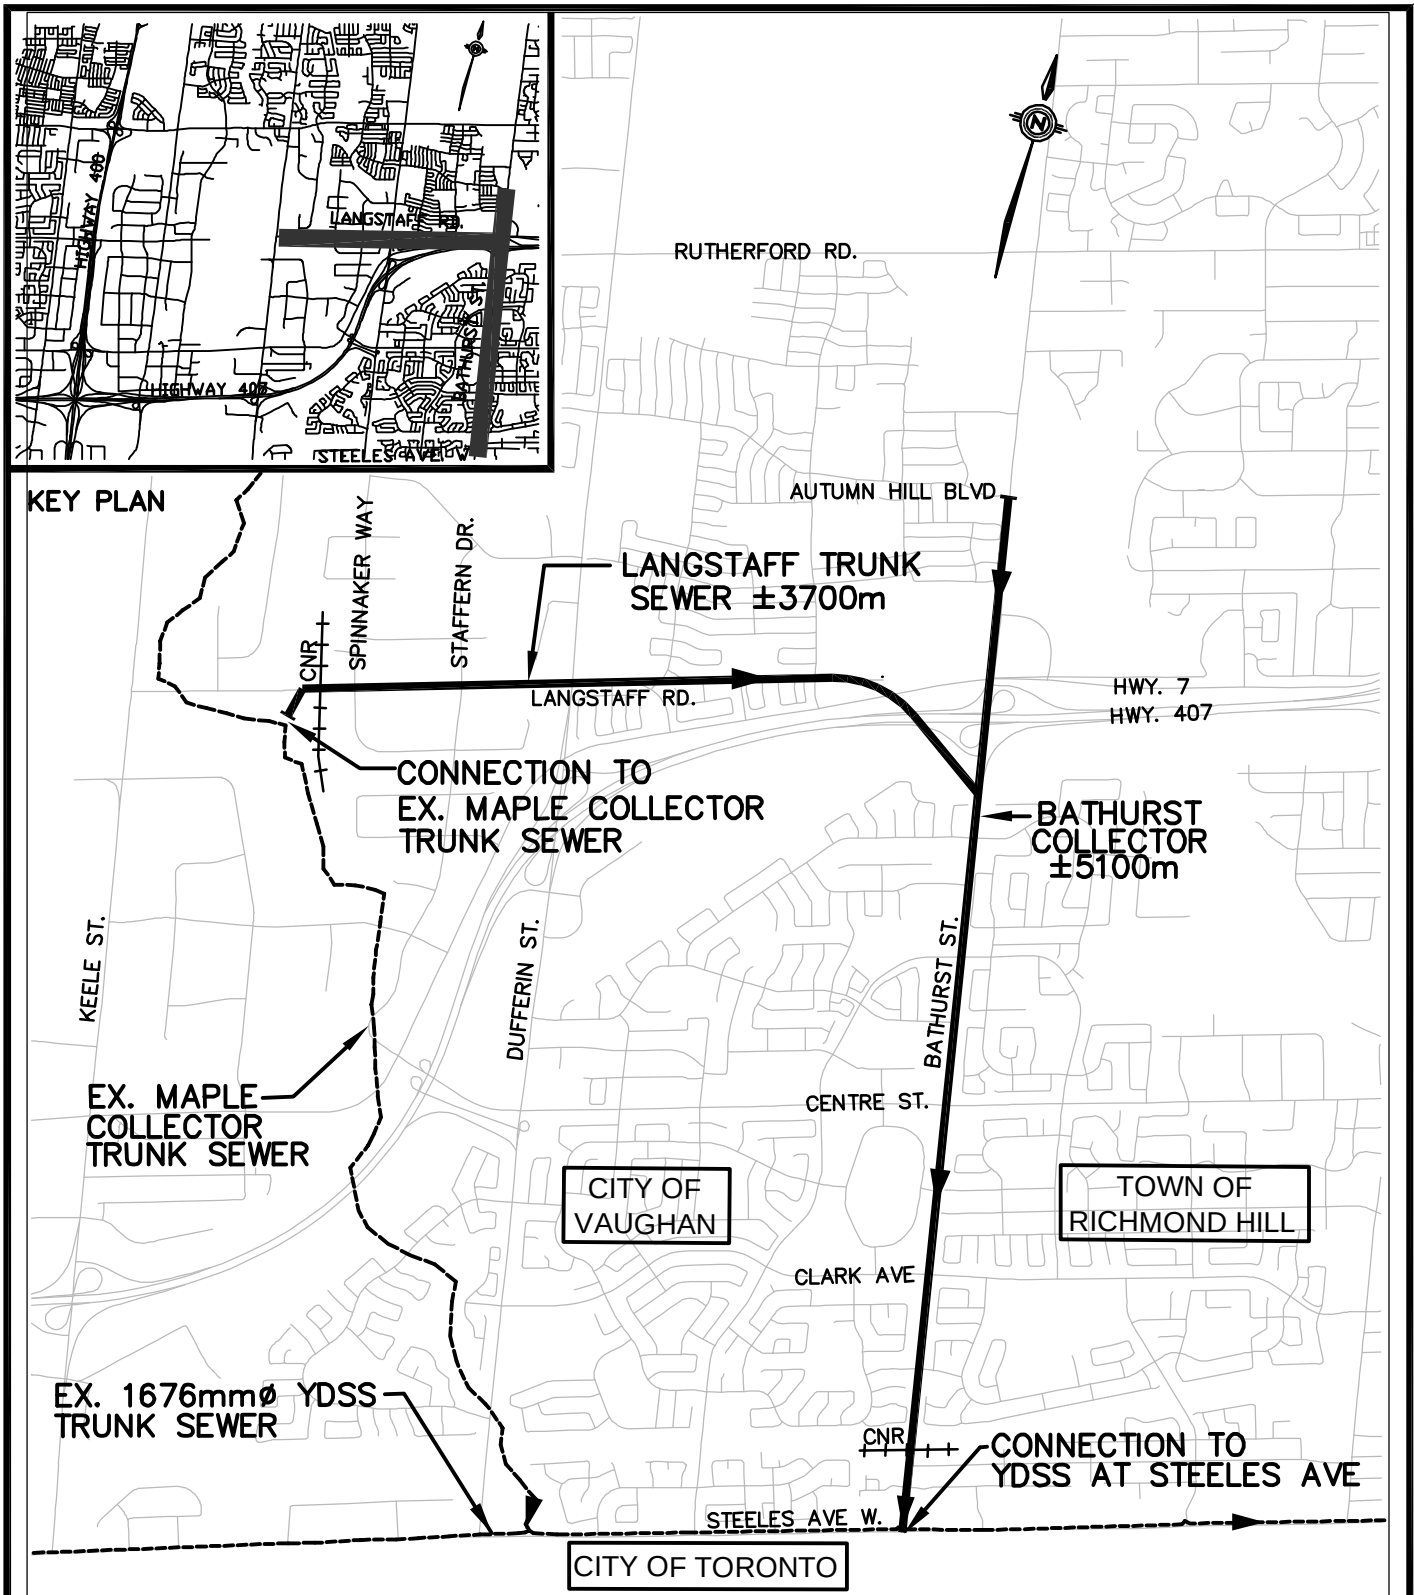

TITLE

LOCATION PLAN BATHURST COLLECTOR AND LANGSTAFF TRUNK SEWERS

CLIENT



**Marshall
Macklin
Monaghan**

PROJECT MANAGERS • ENGINEERS • SURVEYORS • PLANNERS
80 Commerce Valley Dr. East, Thornhill, Ontario (905) 882-1100

Scale N.T.S.

Figure No. 1