


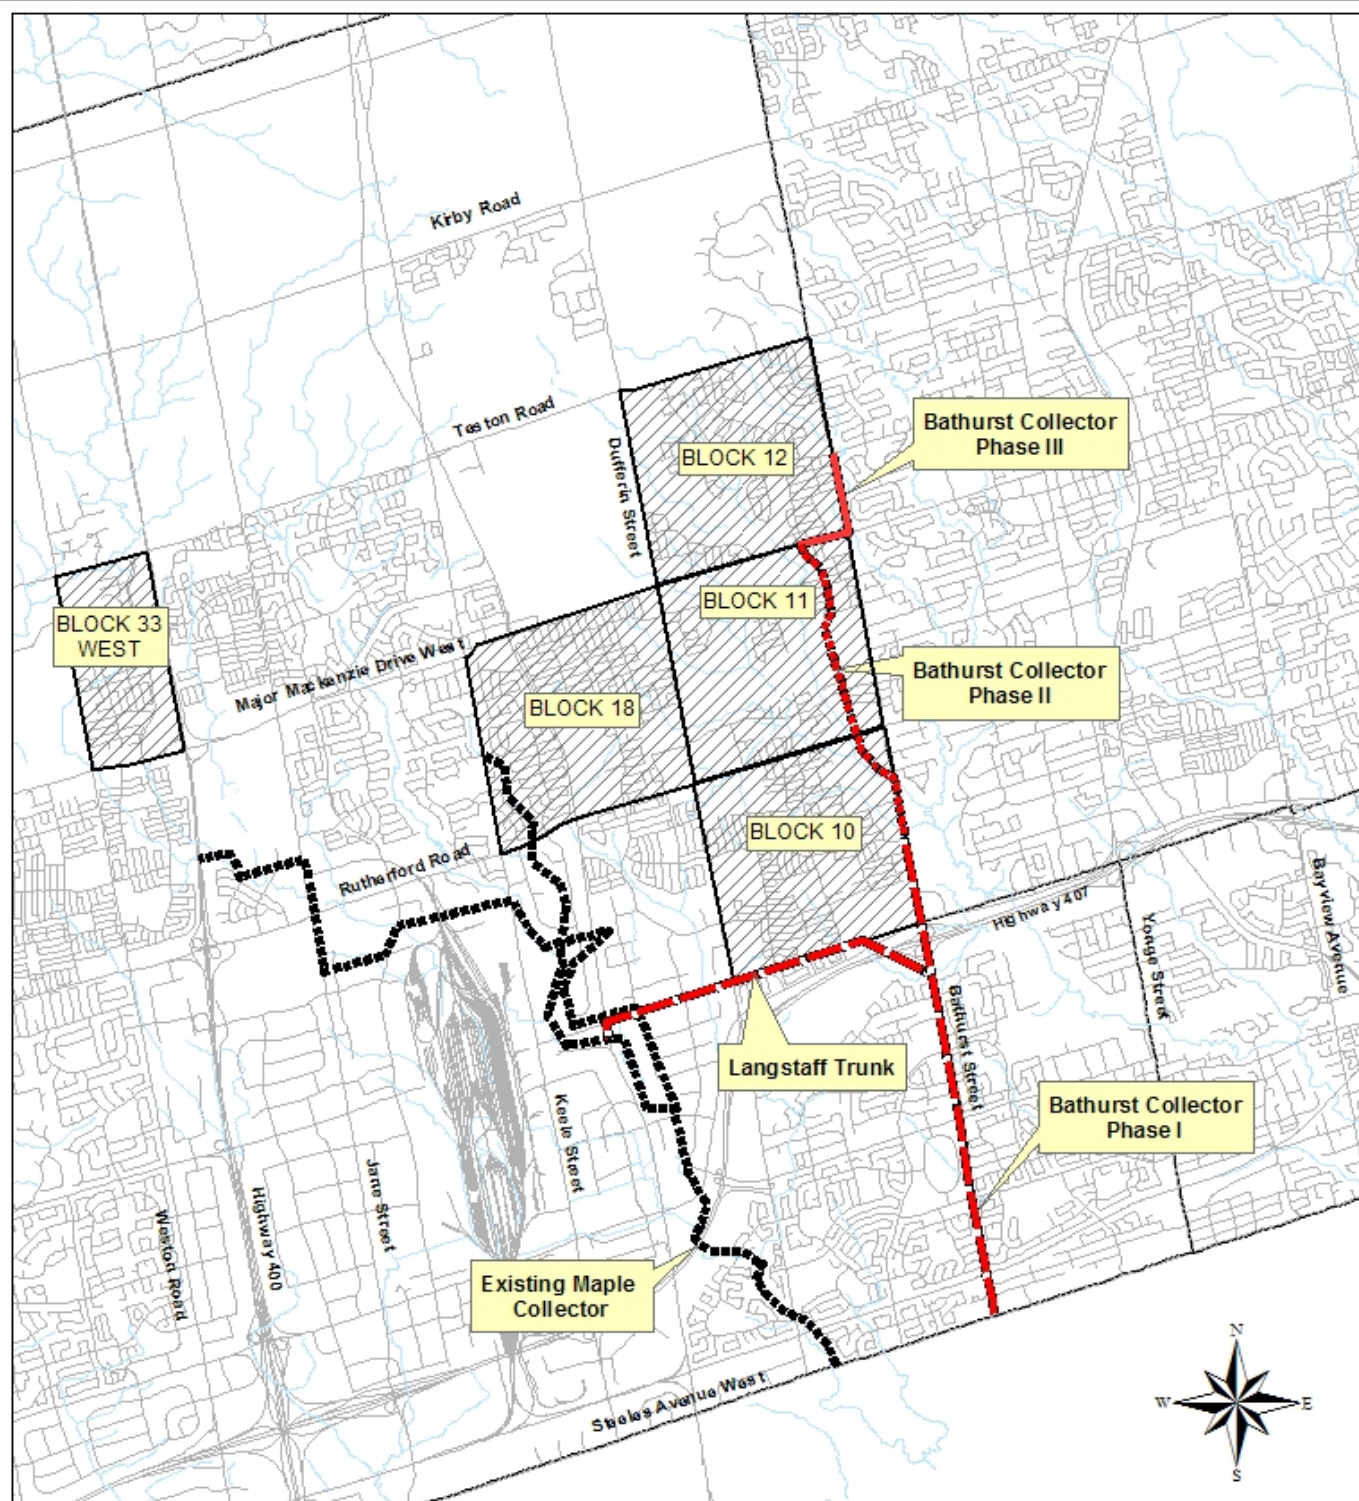

LOCATION PLAN

Bathurst Collector and Langstaff Trunk Sewers

Projects No. 7710 & 7709

City of Vaughan



INFRASTRUCTURE DESIGN AND CONSTRUCTION