


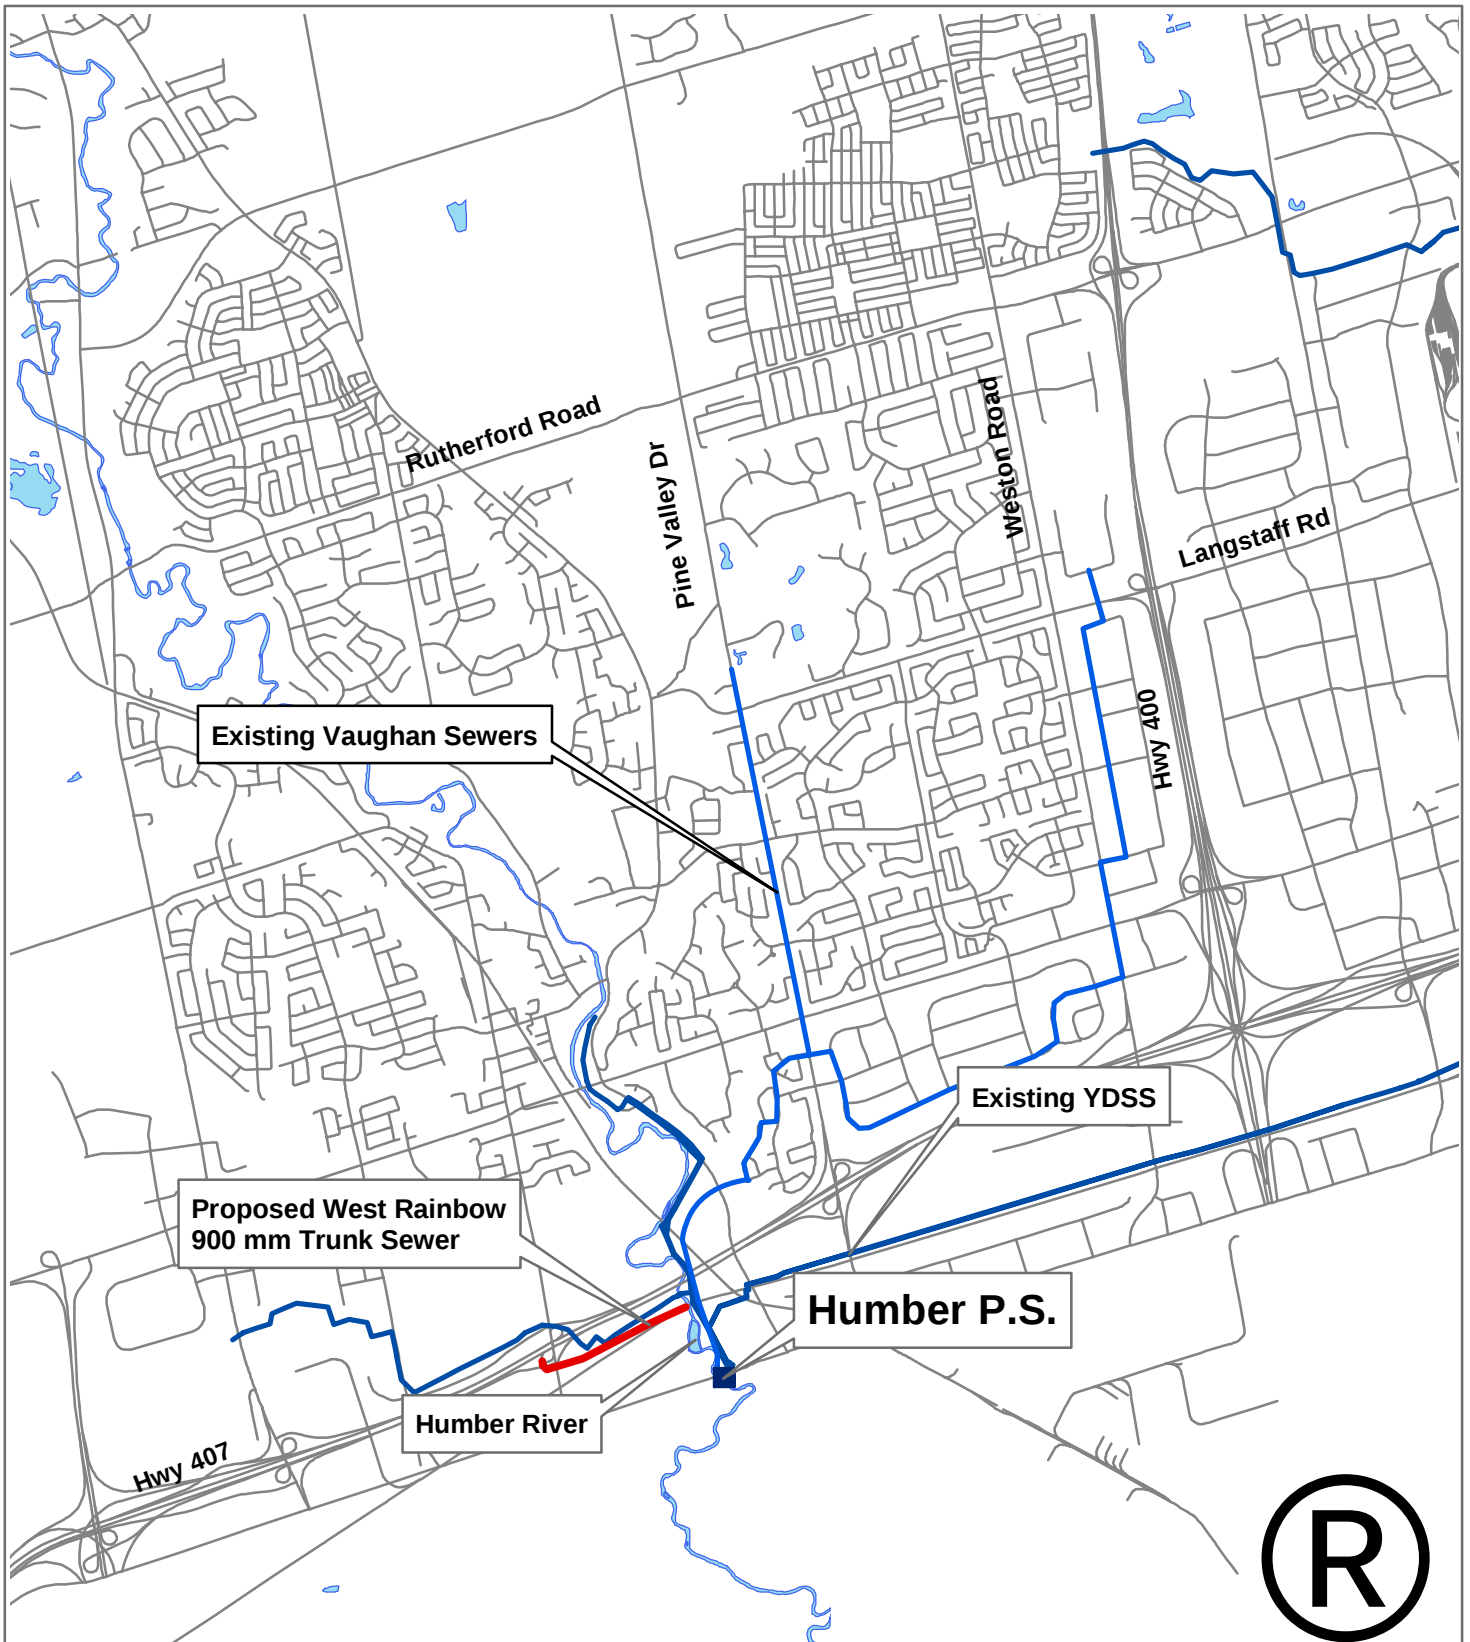

LOCATION PLAN

Project 7731
West Rainbow Creek Trunk Sewer
City of Vaughan



INFRASTRUCTURE DESIGN AND CONSTRUCTION