




# LOCATION PLAN

PROJECT 8066 DETAILED DESIGN

Ninth Line from South of Major Mackenzie Drive to North of Main Street  
Towns of Markham and Whitchurch-Stouffville

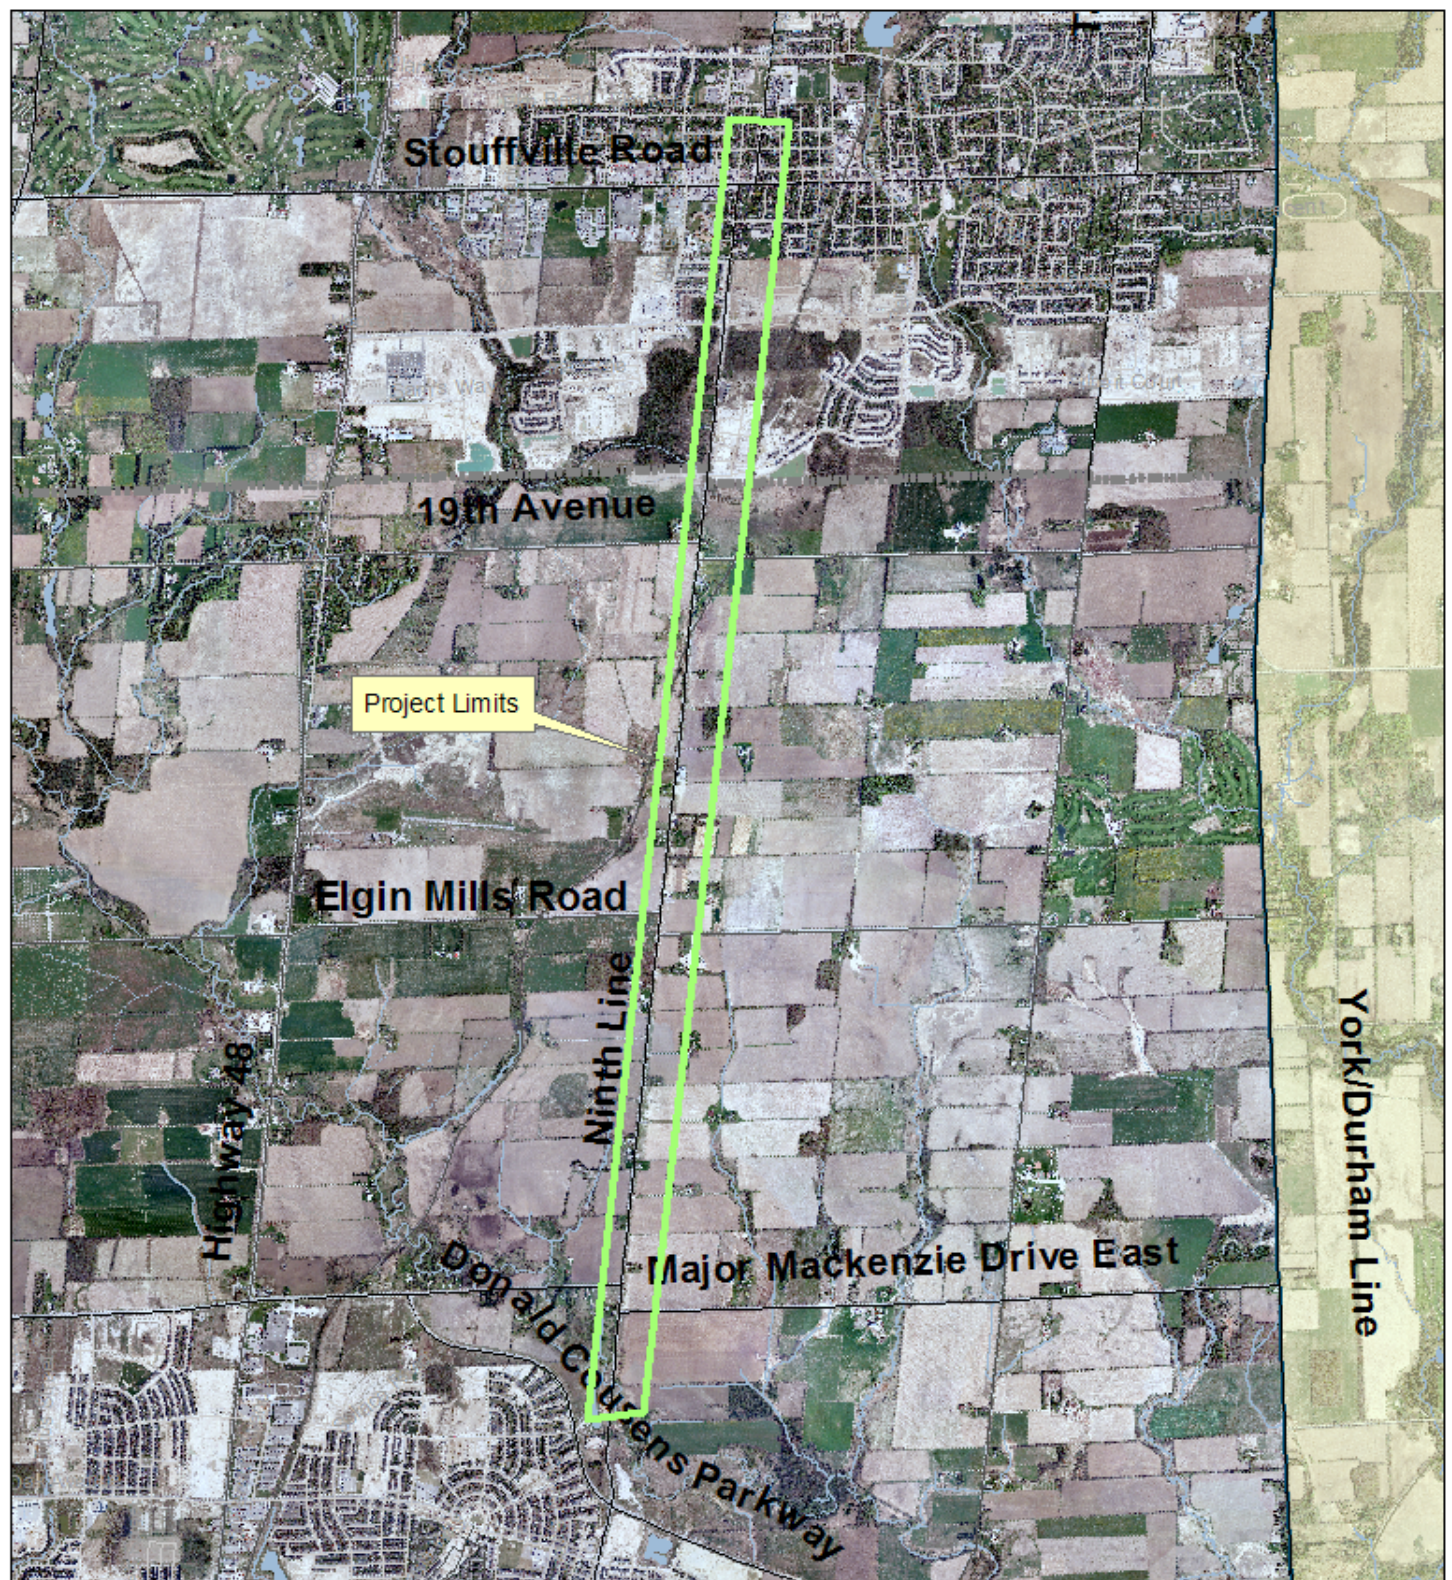

1,200 600 0 1,200  
Meters

ROADS BRANCH - CAPITAL DELIVERY

Produced By: Roads Branch - Capital Delivery  
© Copyright, The Regional Municipality of York, December, 2008  
© J.D. Barnes Limited, 2007 Orthophotography

