

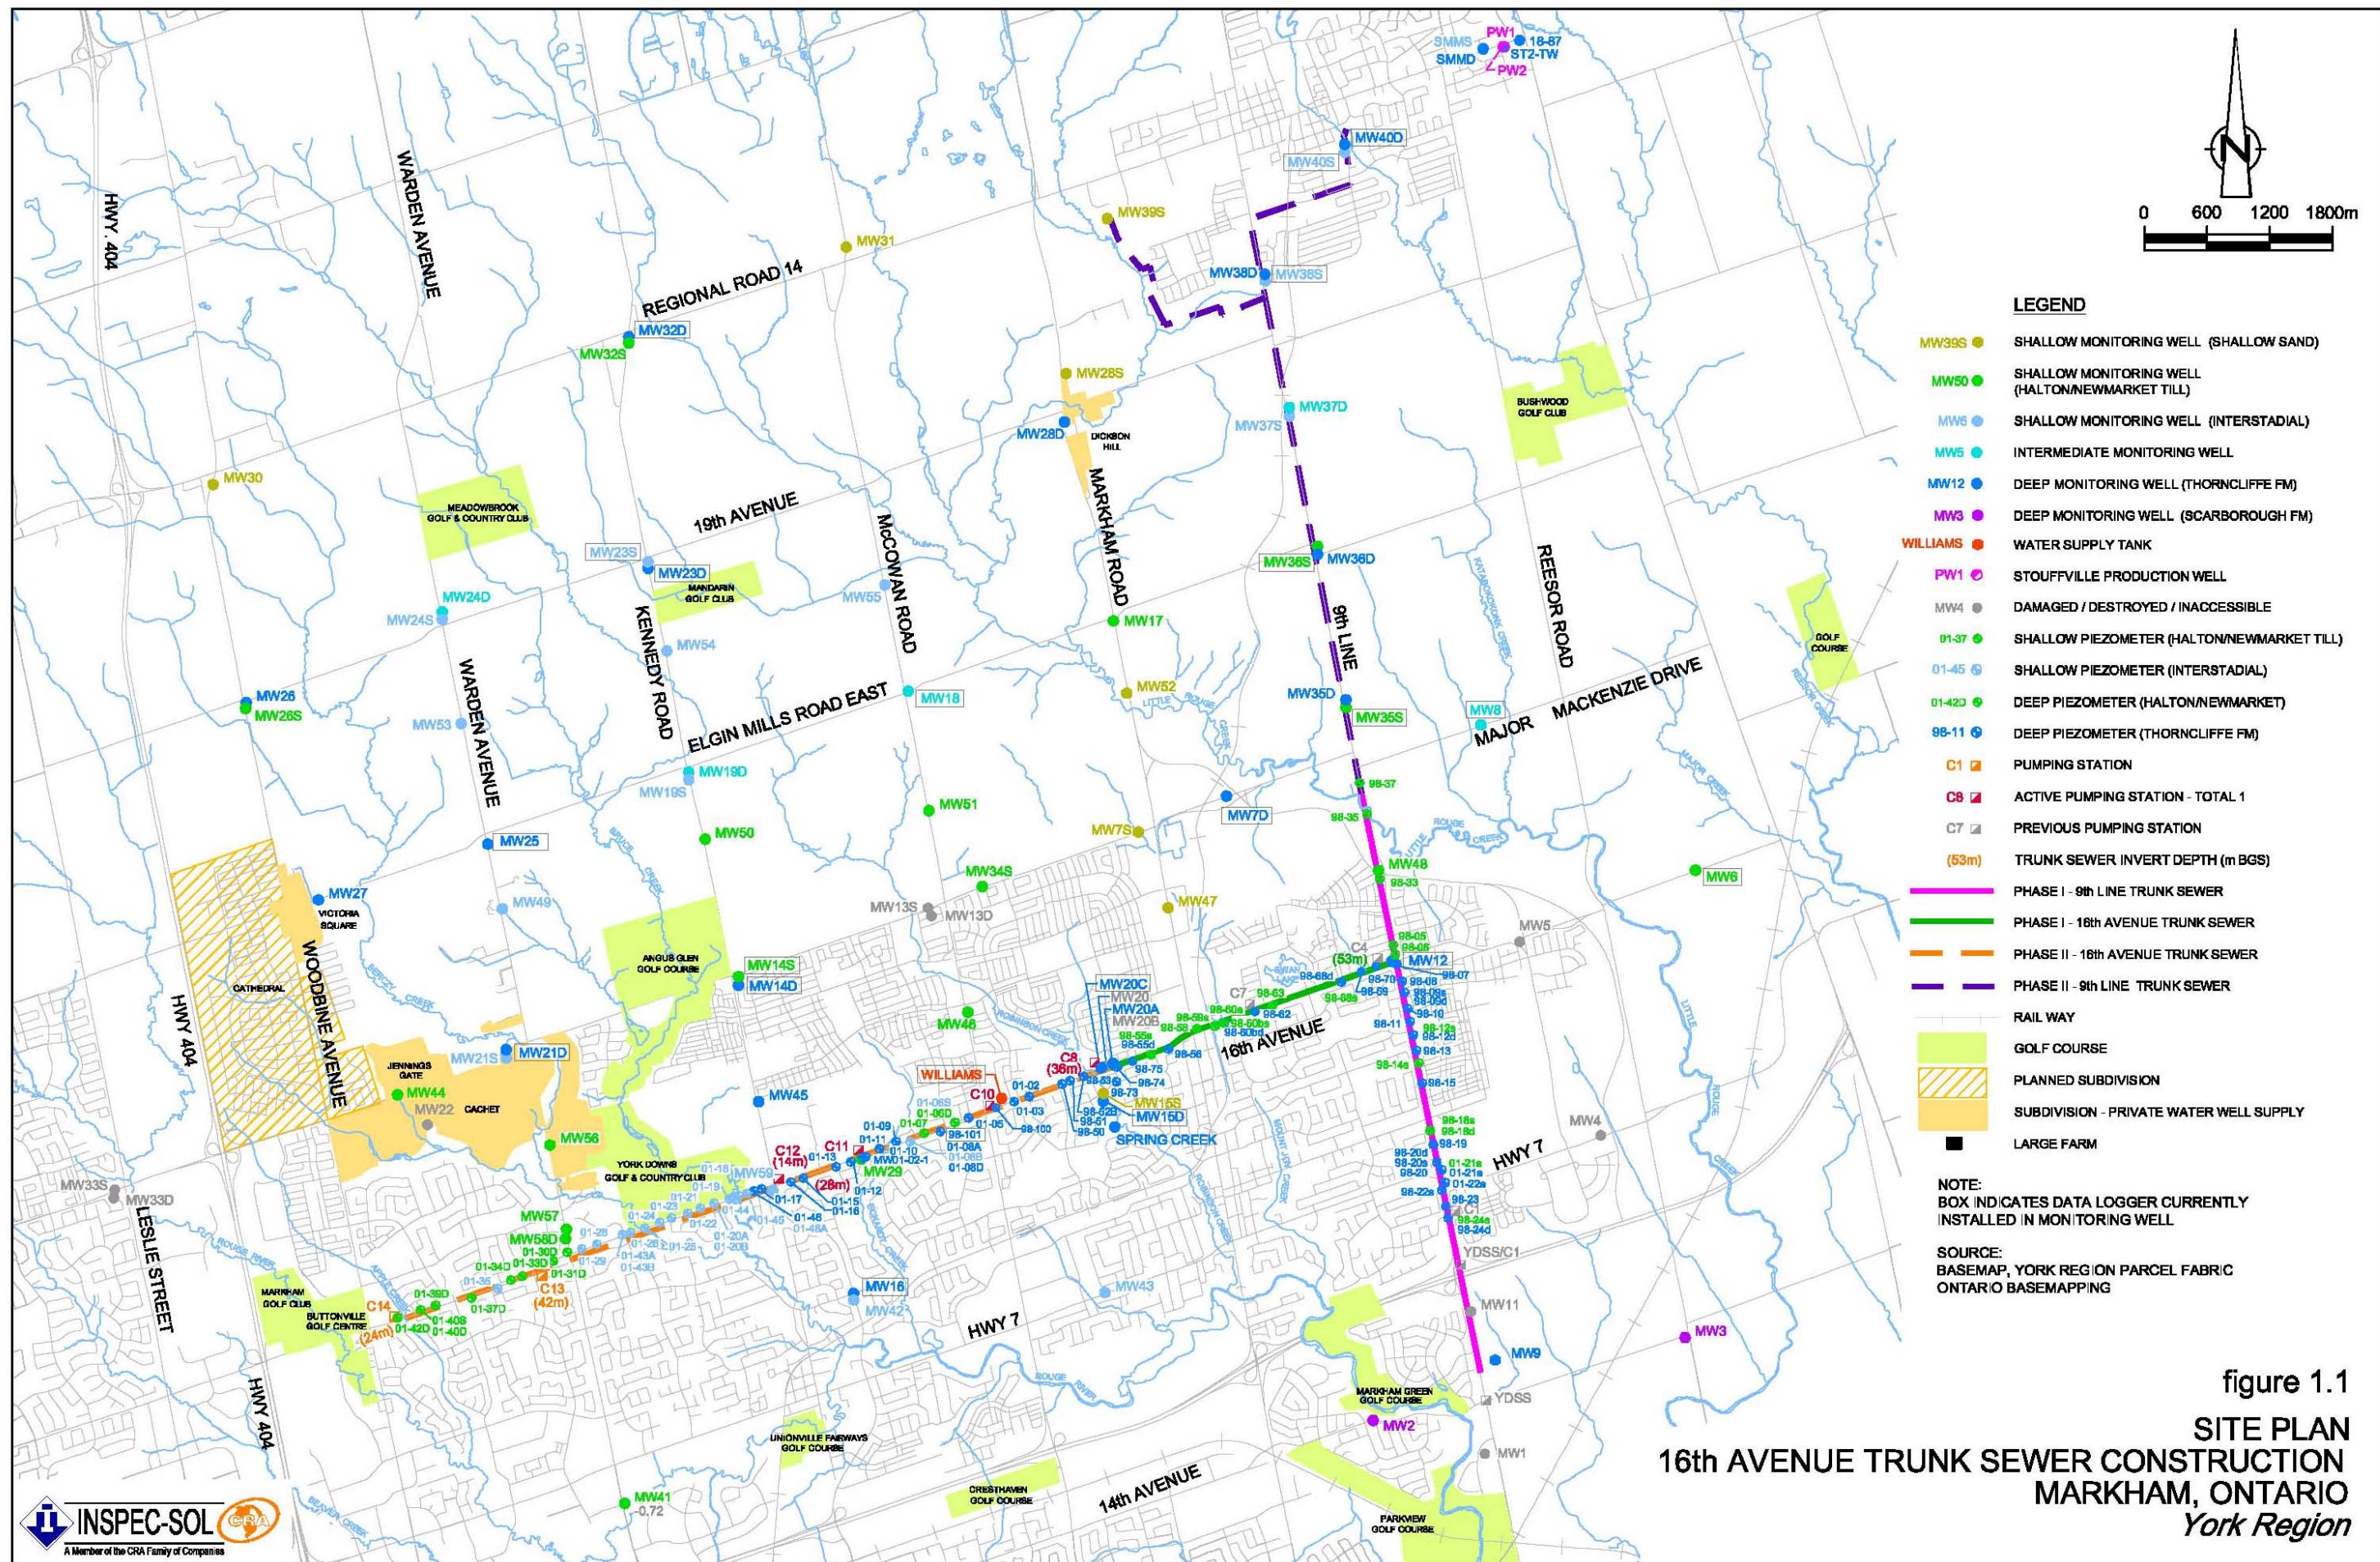


figure 1.1
SITE PLAN
16th AVENUE TRUNK SEWER CONSTRUCTION
MARKHAM, ONTARIO
York Region