

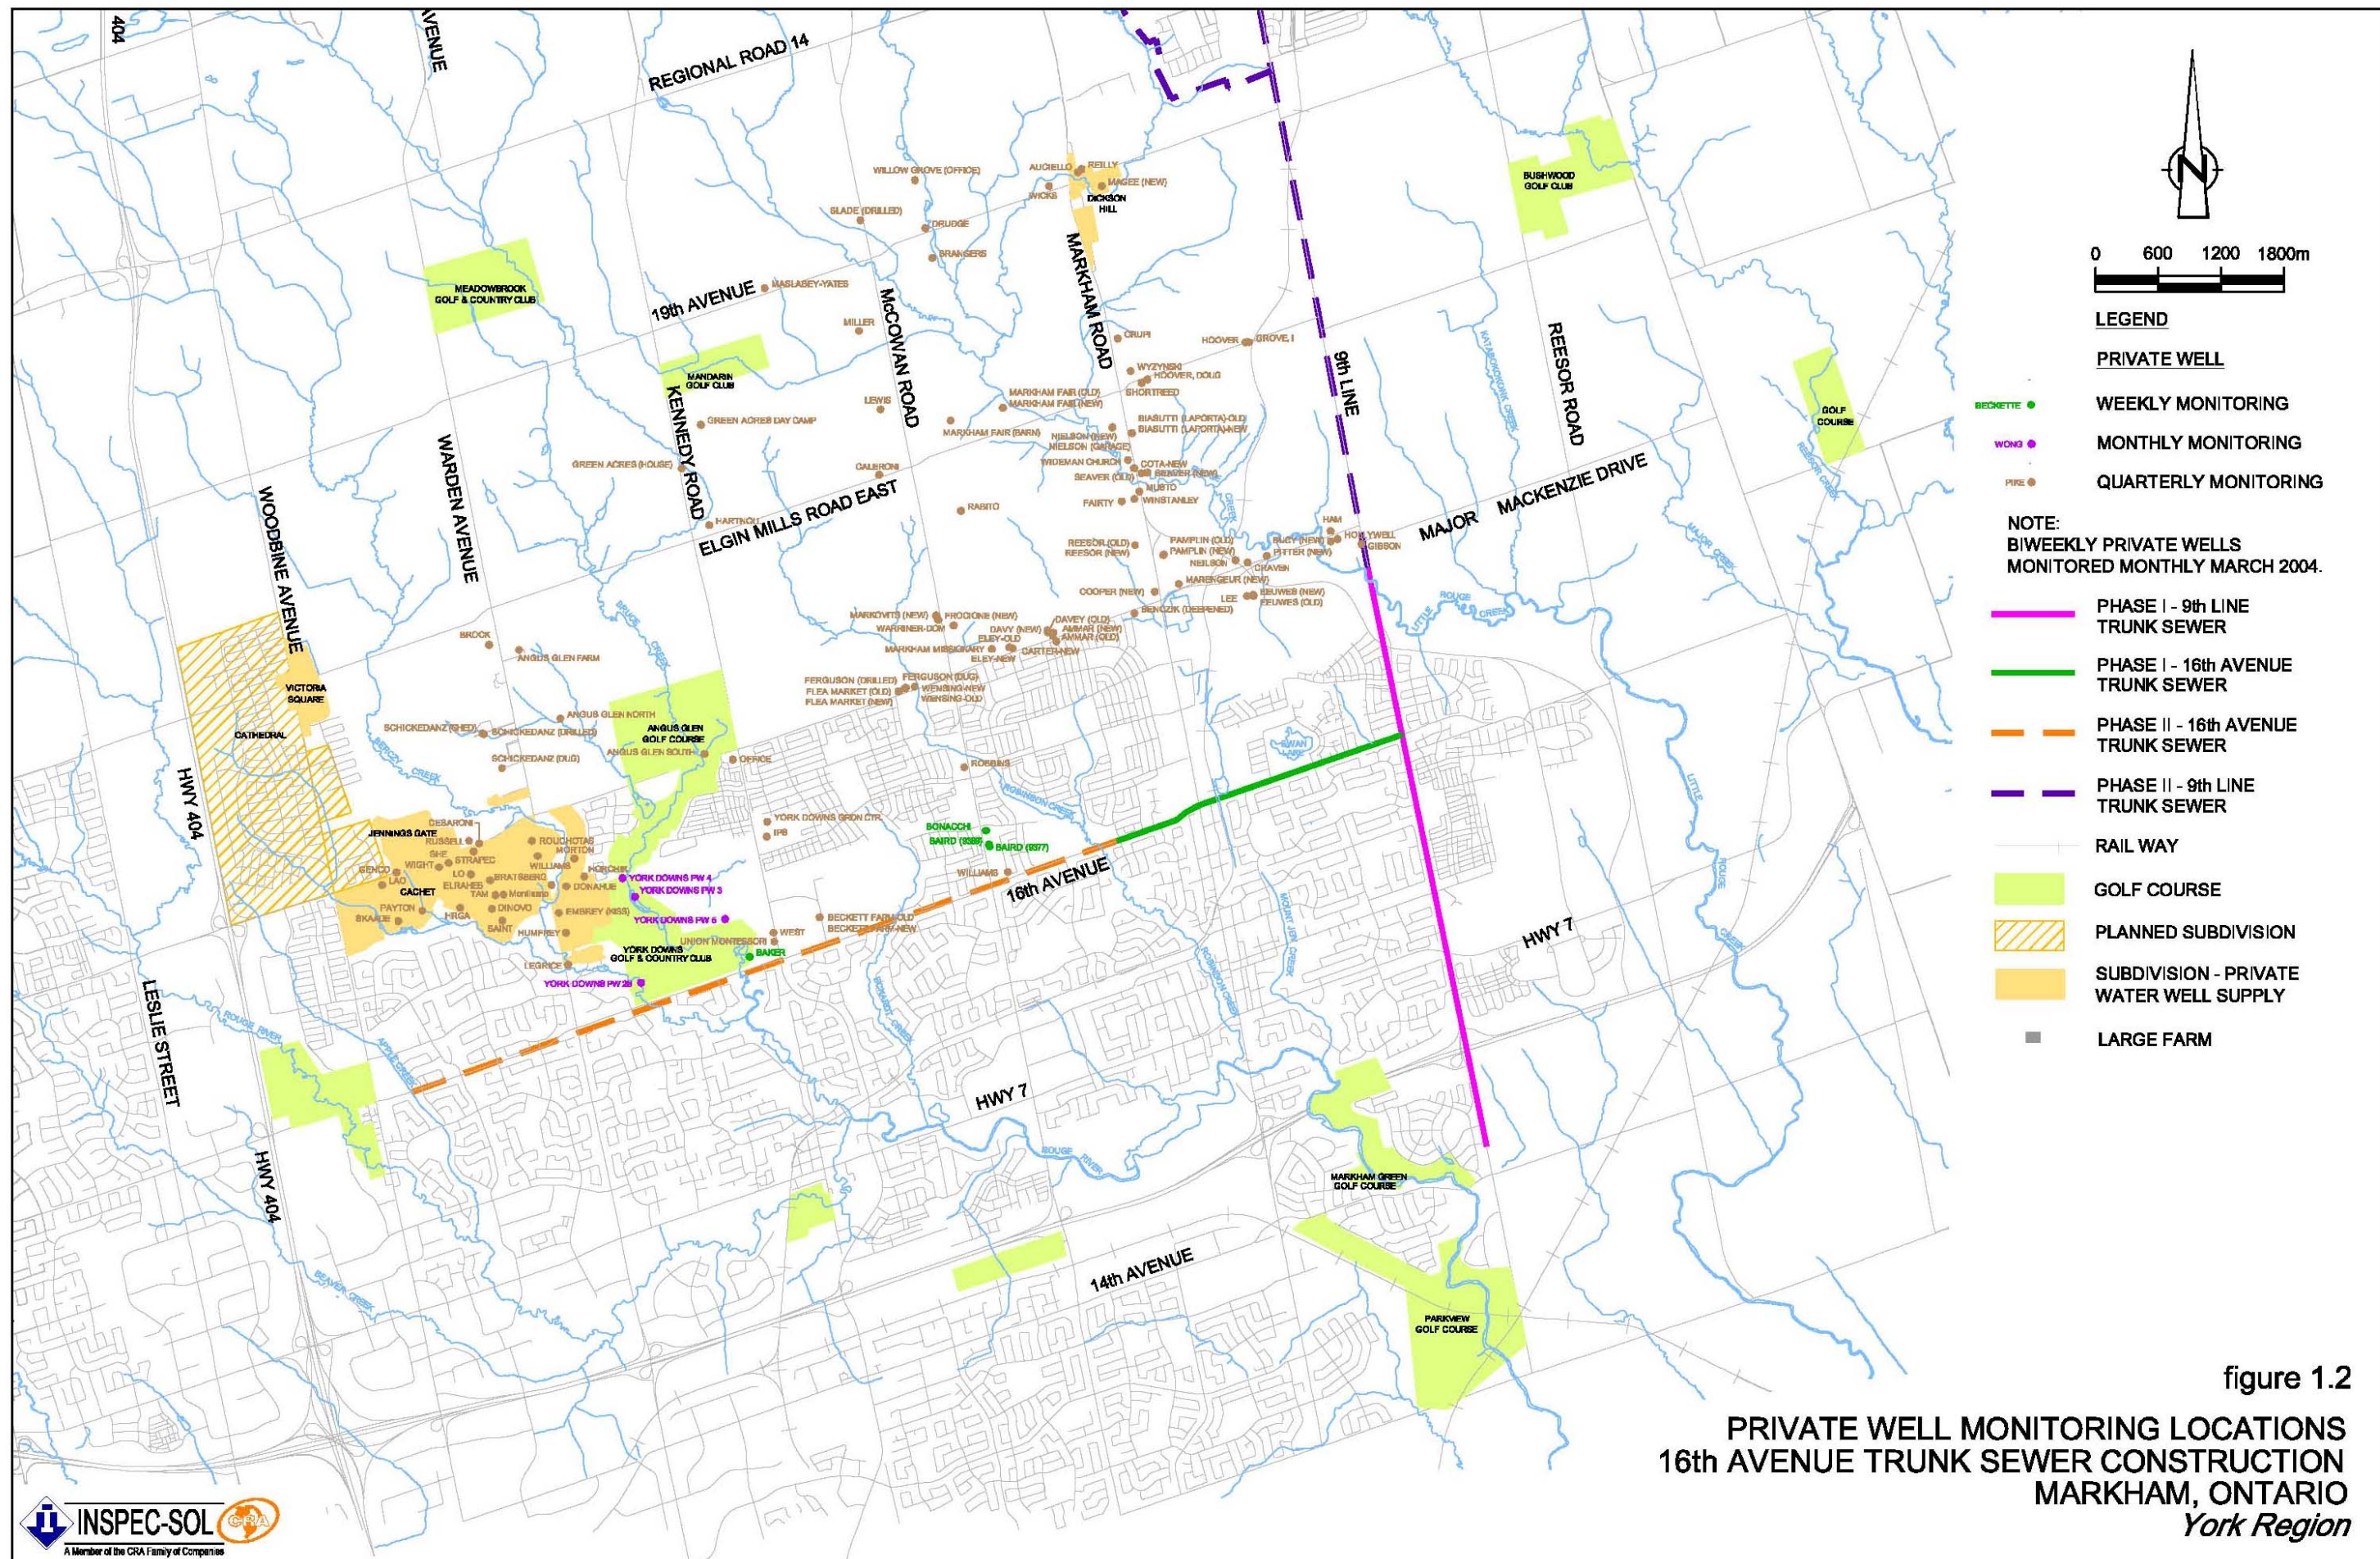


figure 1.2
PRIVATE WELL MONITORING LOCATIONS
16th AVENUE TRUNK SEWER CONSTRUCTION
MARKHAM, ONTARIO
York Region