


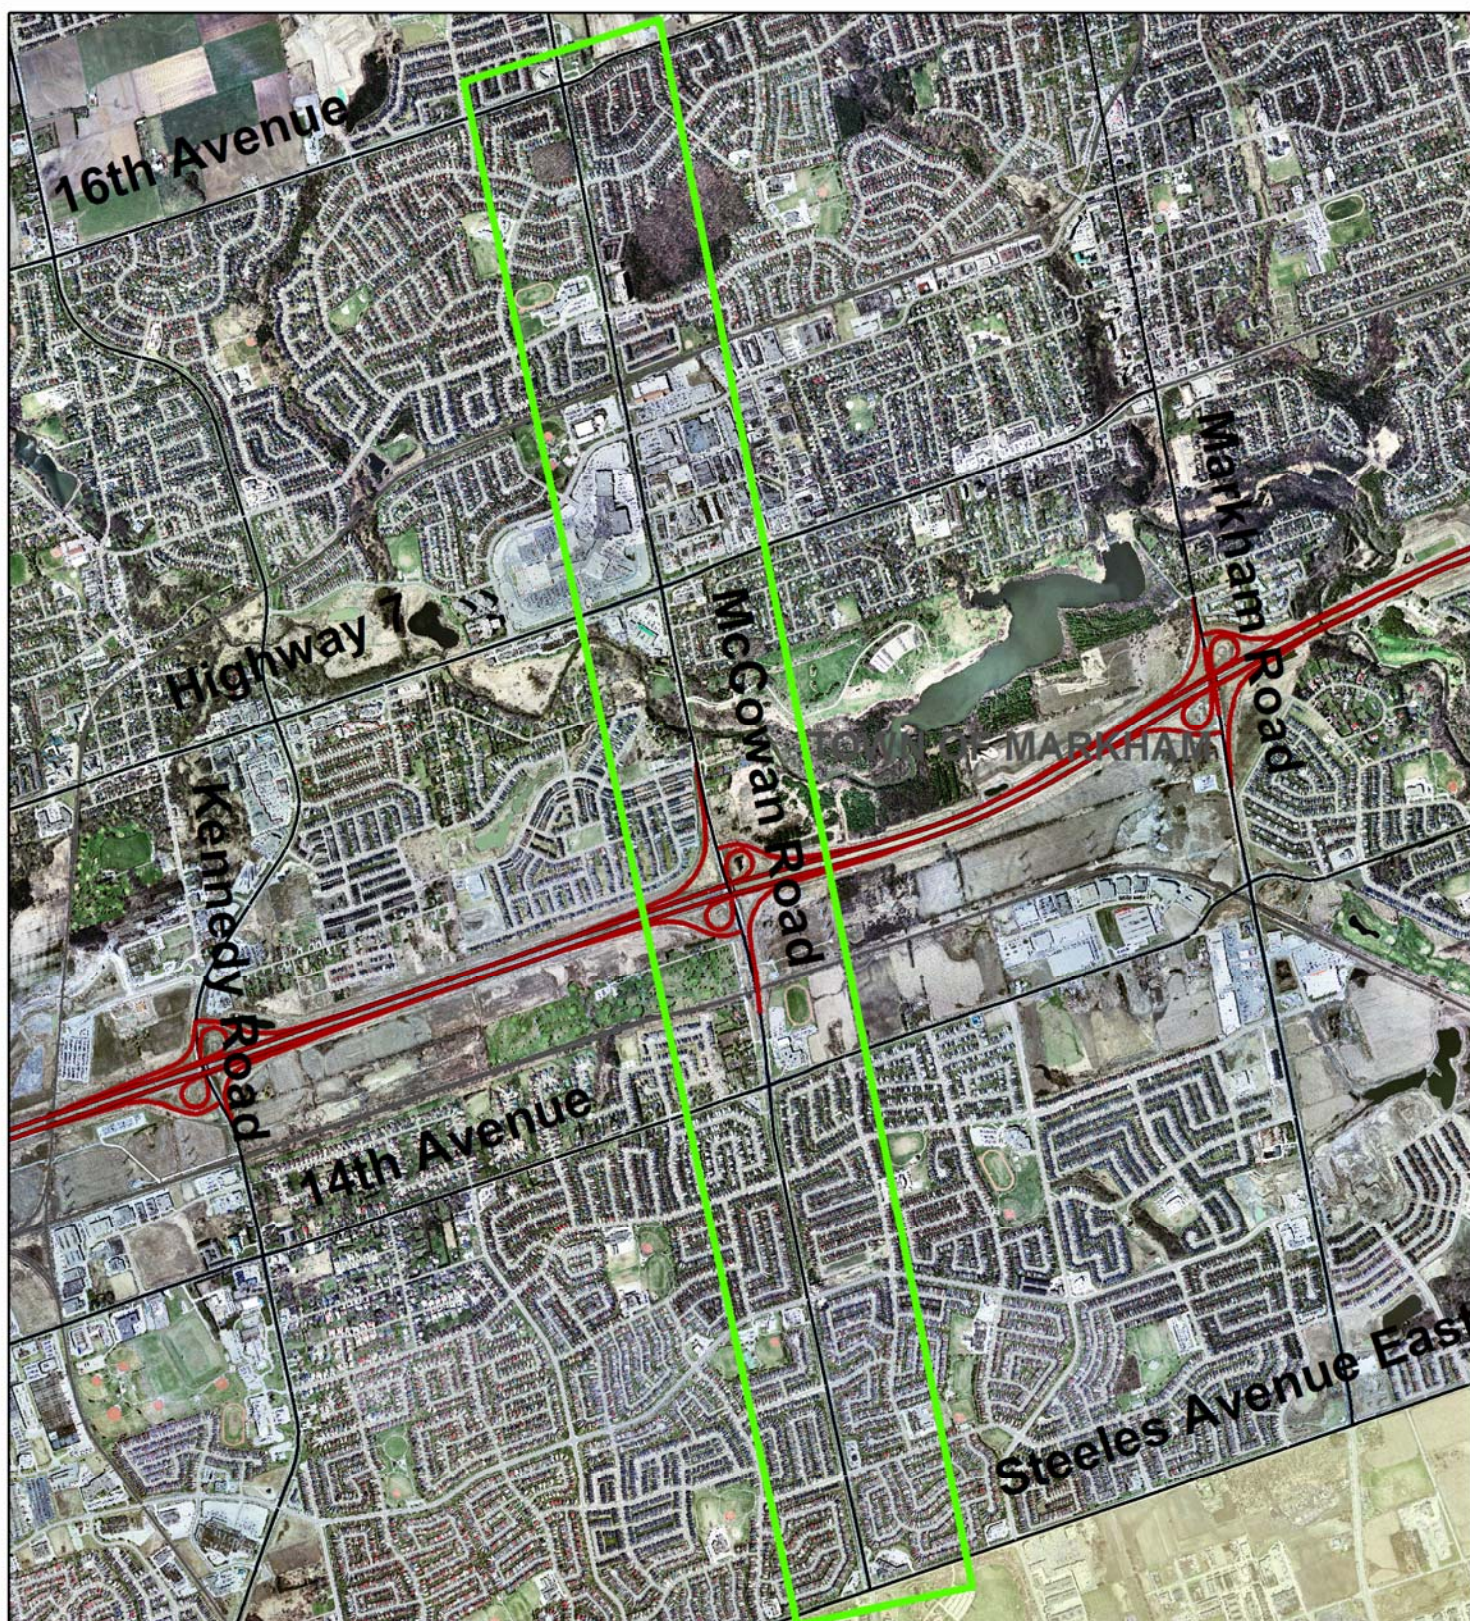

LOCATION PLAN

Project 9955

McCowan Road, from Steeles Avenue to 16th Avenue

Town of Markham

Produced By: Roads Branch - Capital Delivery
© Copyright, The Regional Municipality of York, November, 2006
© J.D. Barnes Limited, 2005 Orthophotography



1,600 800 0
Meters

ROADS BRANCH - CAPITAL DELIVERY

