



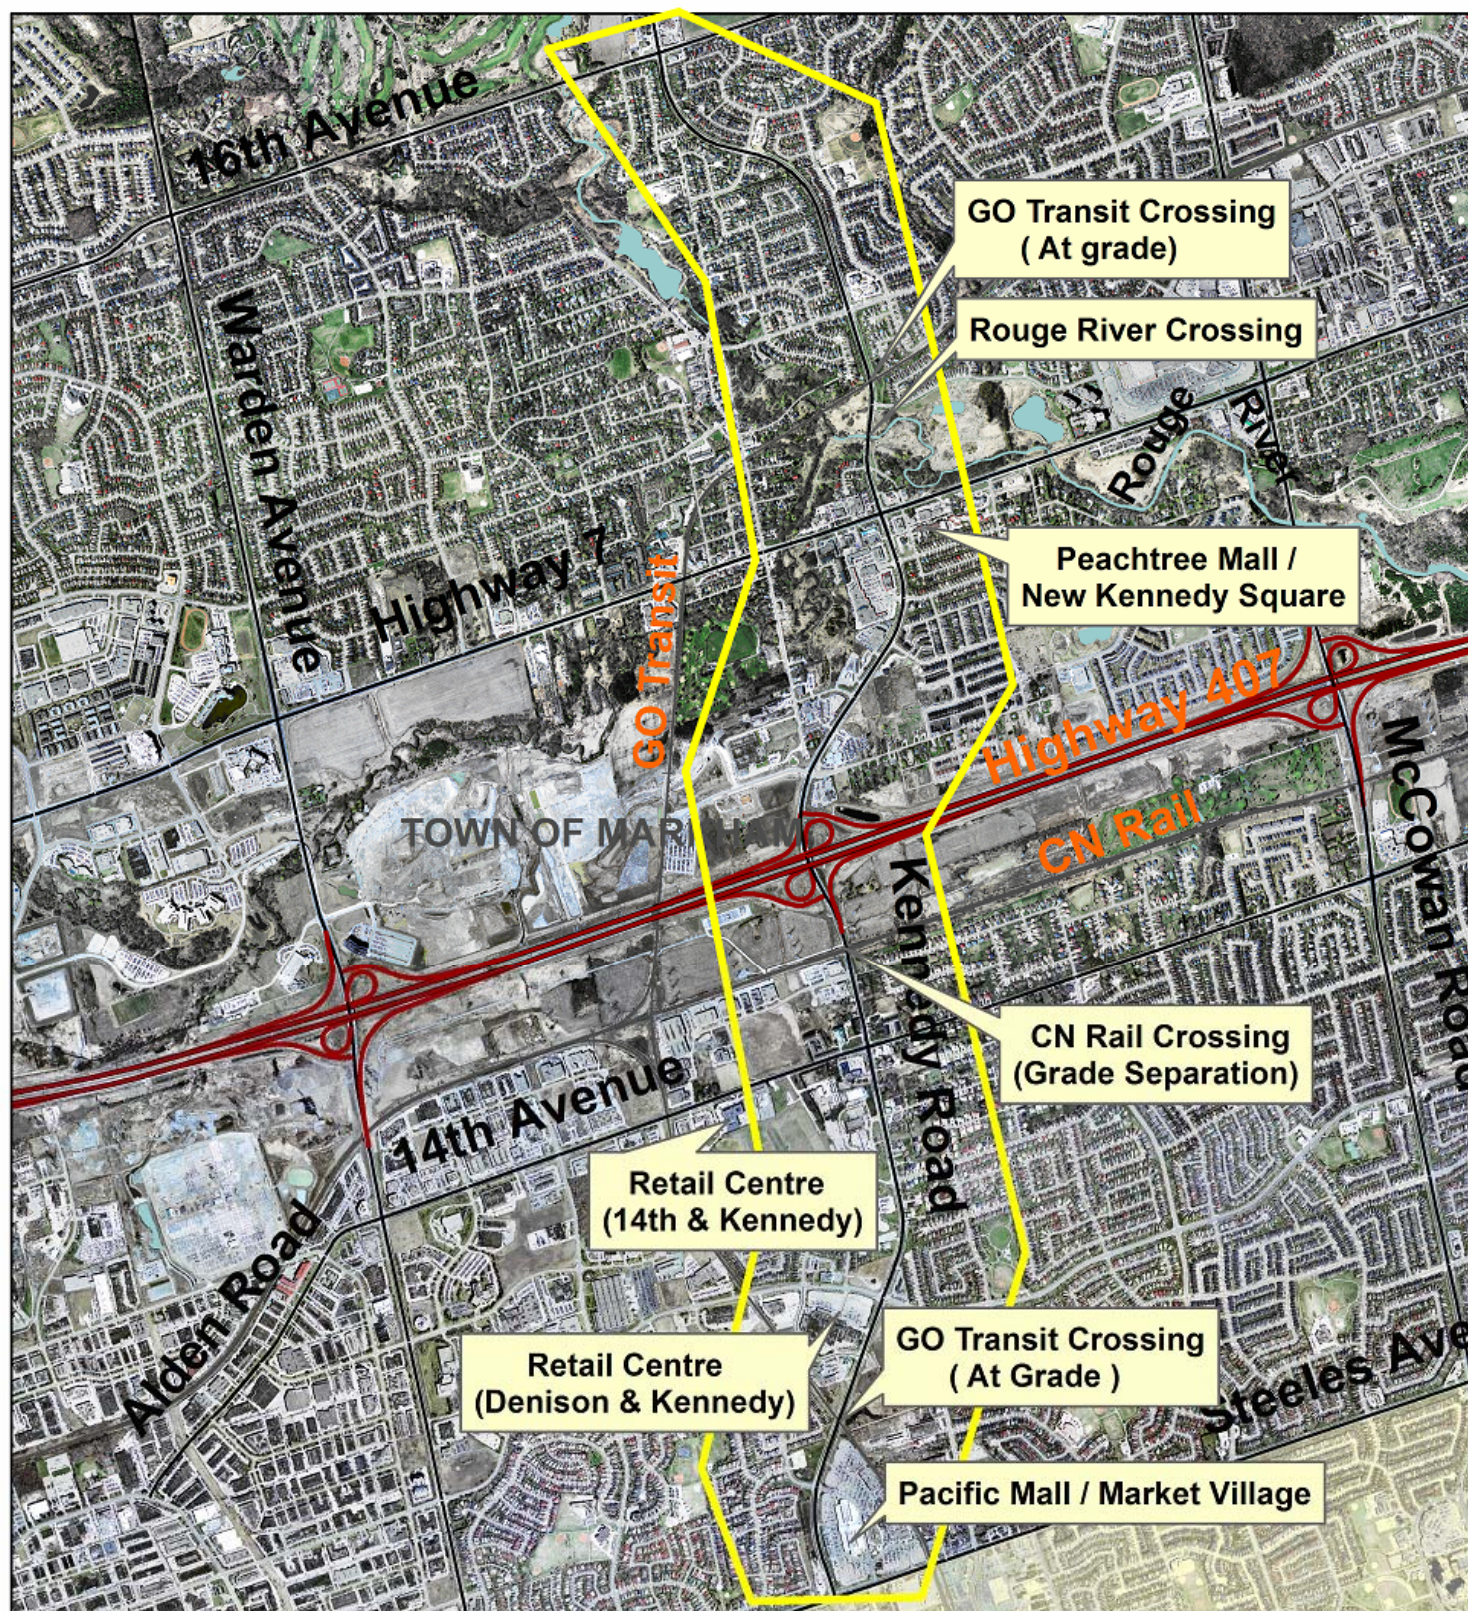


LOCATION PLAN

Project 9924

Kennedy Road, from Steeles Avenue to 16th Avenue
Town of Markham

Produced By: Roads Branch - Capital Delivery
© Copyright, The Regional Municipality of York, November, 2006
© J.D. Barnes Limited, 2005 Orthophotography

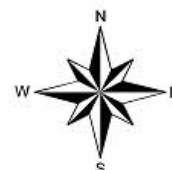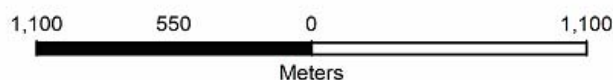

ROADS BRANCH - CAPITAL DELIVERY