


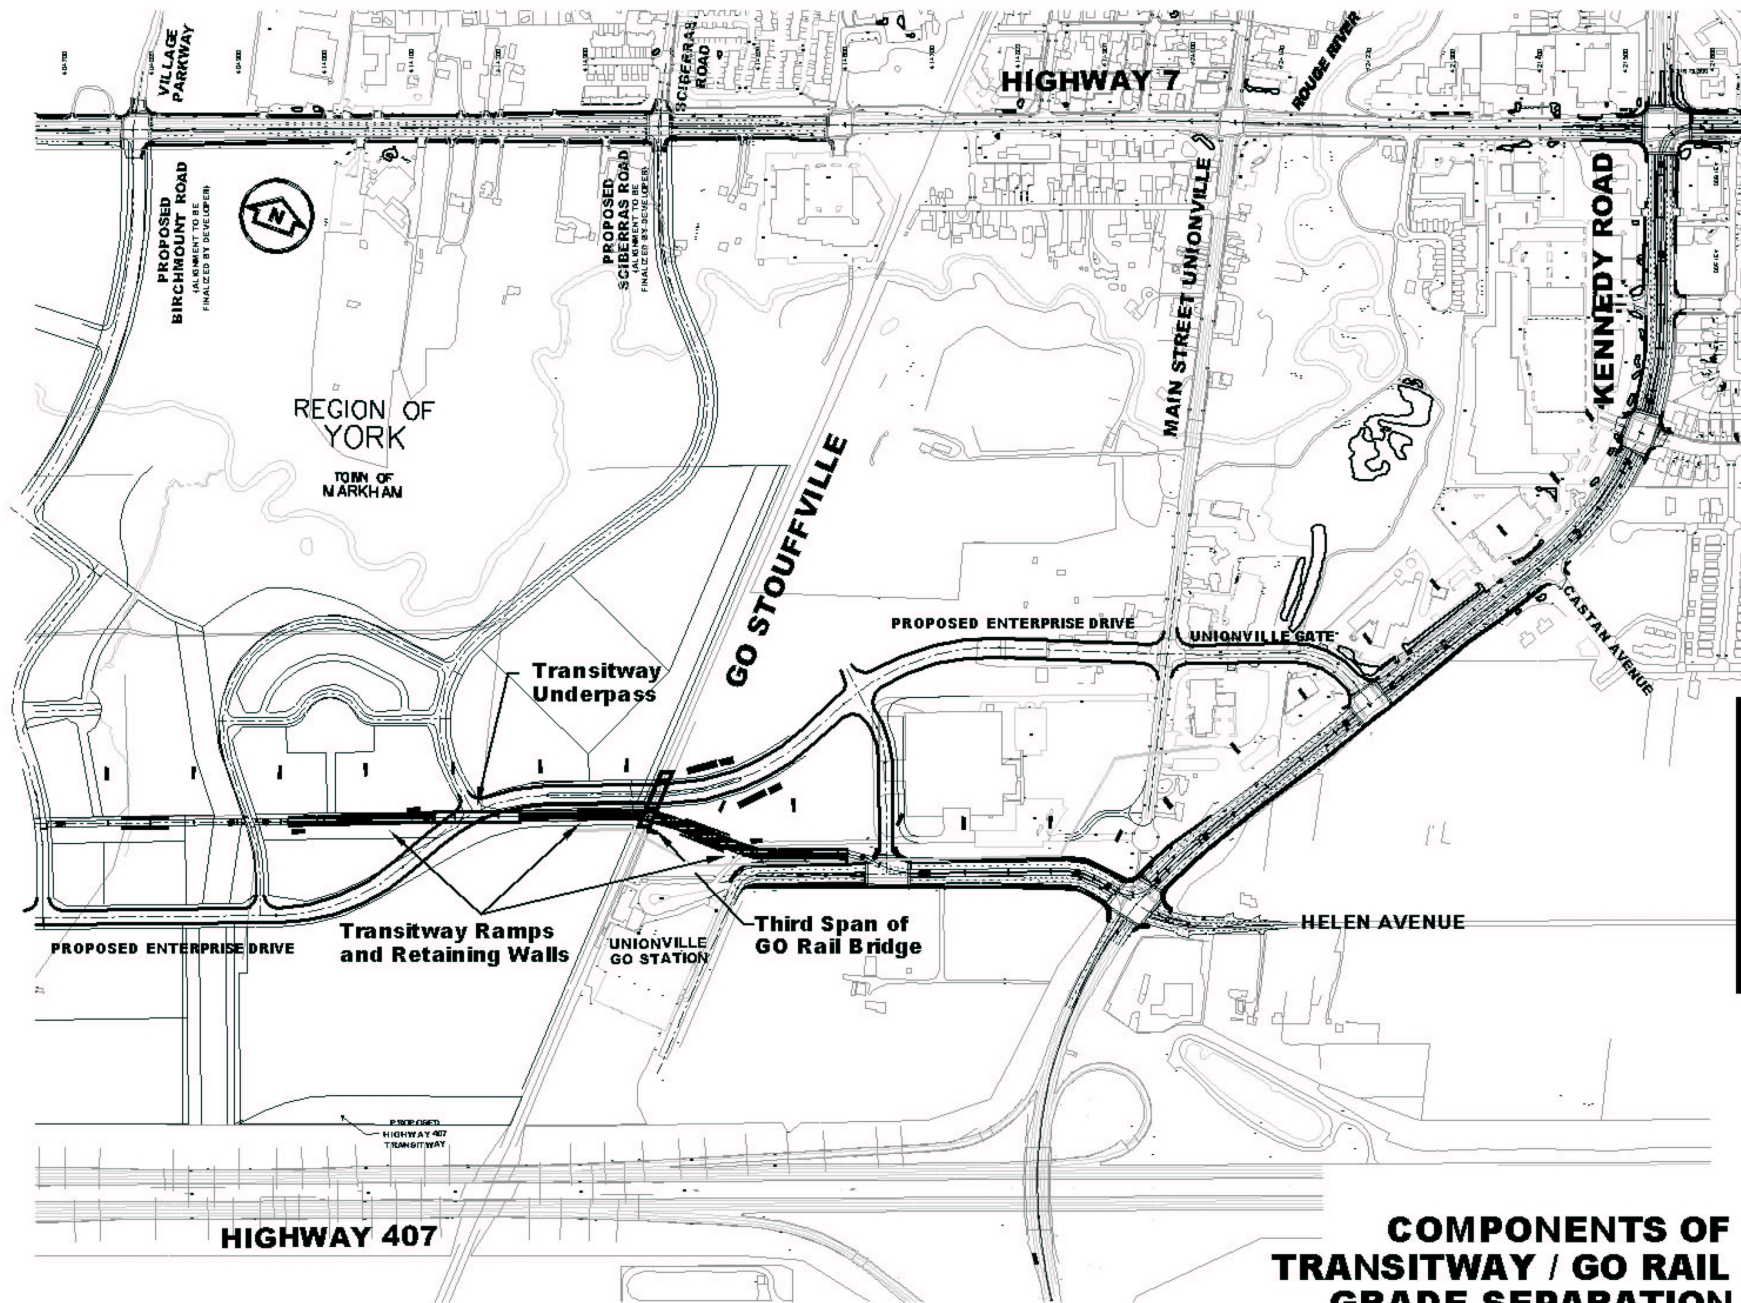

ATTACHMENT 1

**COMPONENTS OF
TRANSITWAY / GO RAIL
GRADE SEPARATION**