
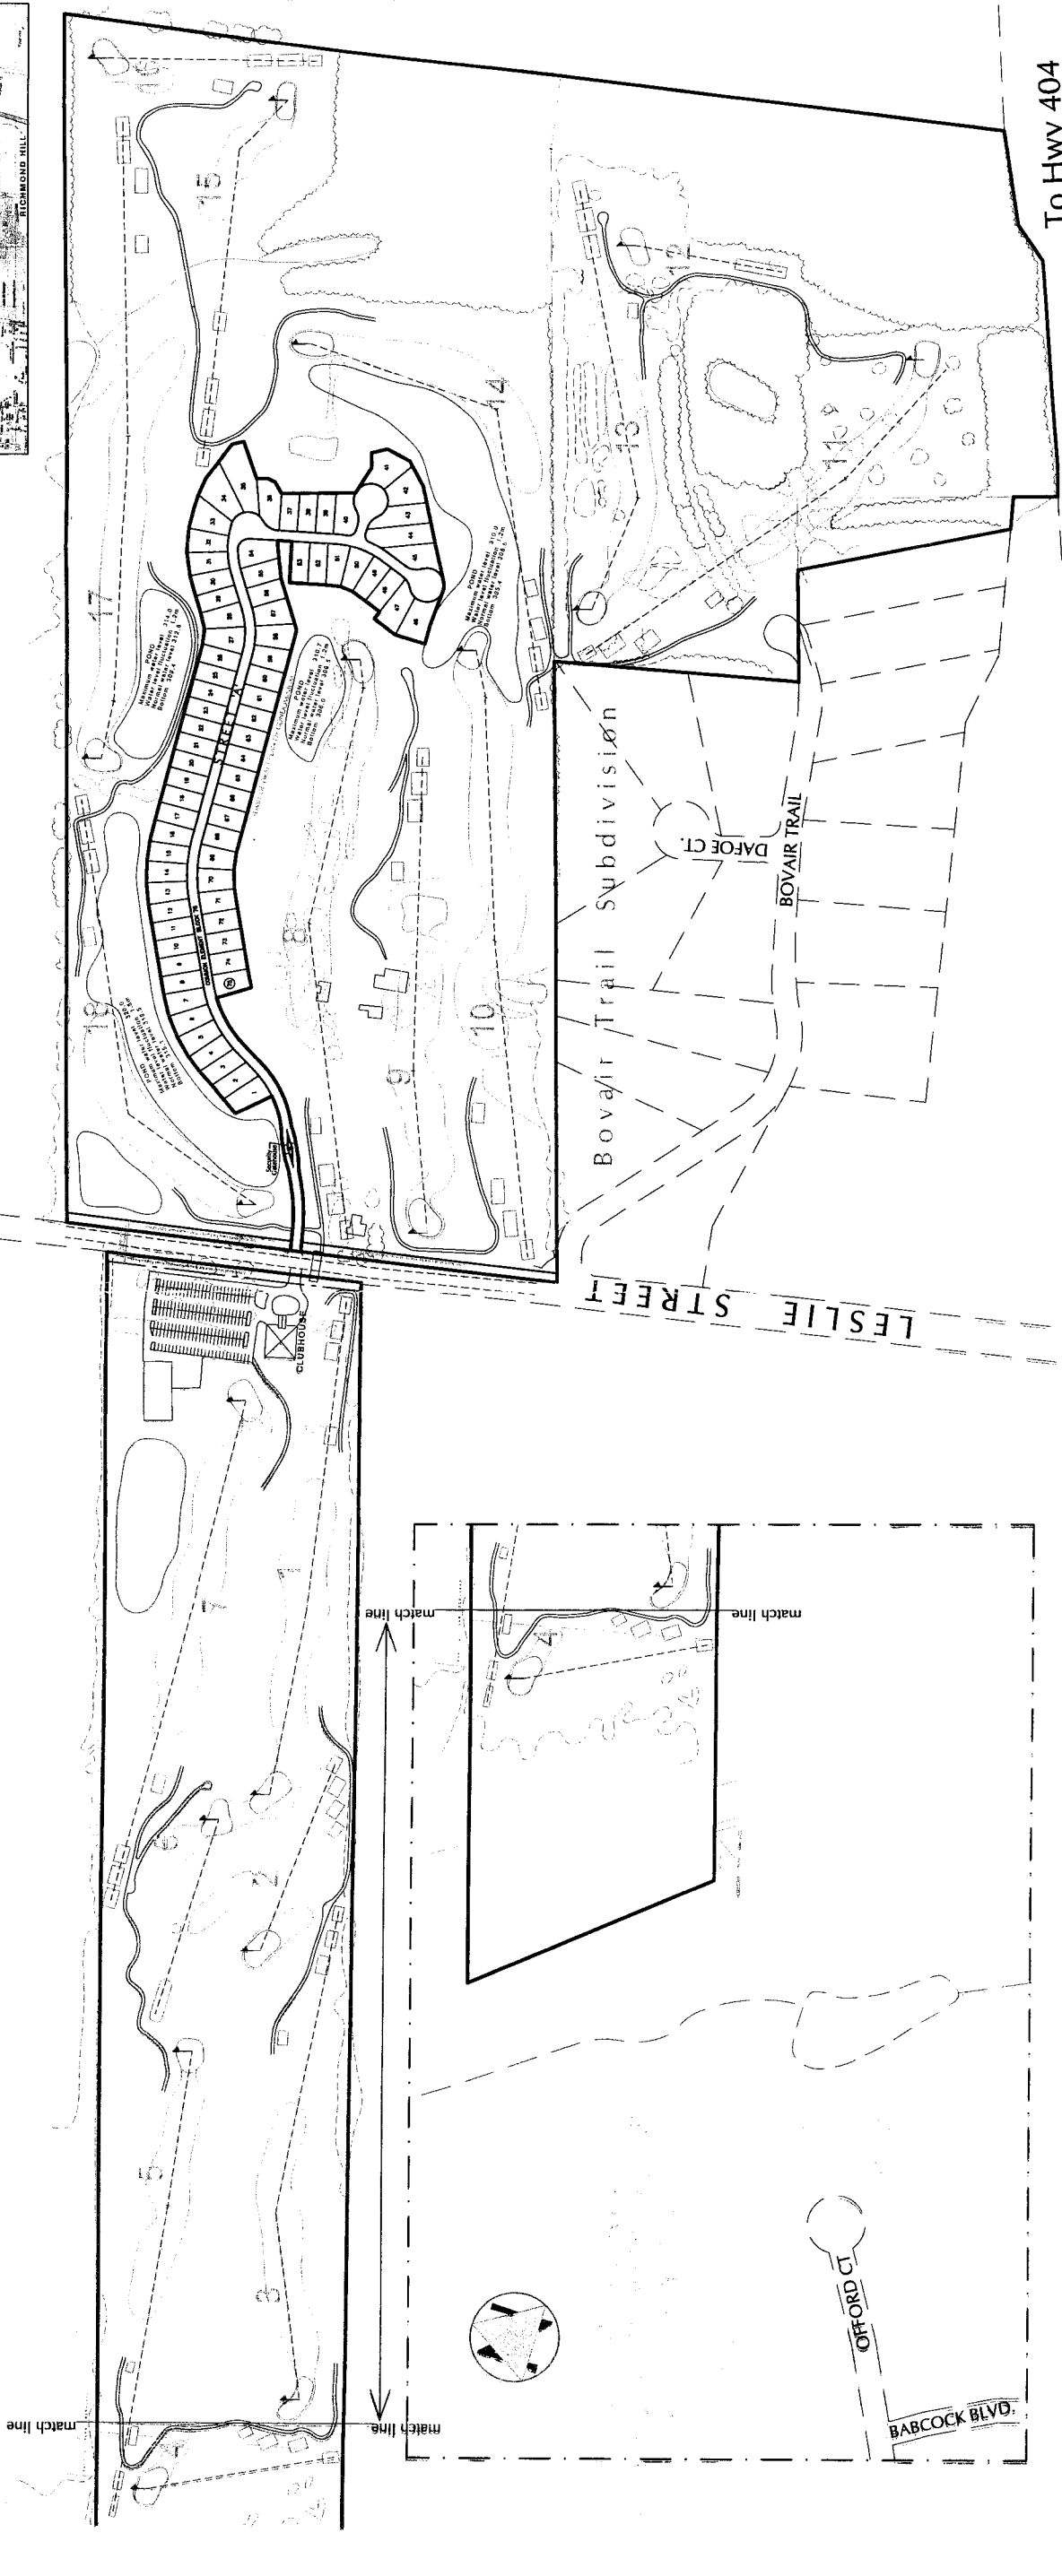
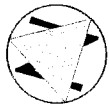


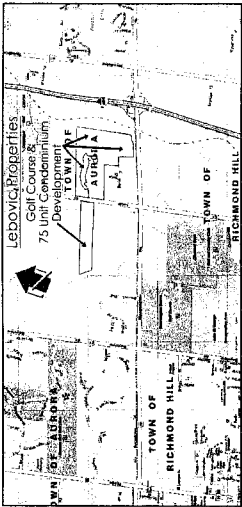

← TO BABCOCK BLVD. & BAYVIEW AVE. BLOOMINGTON ROAD TO HWY 404

**Overall
Concept Plan**
FOR PART OF LOT 11 & 12,
CONCESSION 3
TOWN OF AURORA
REGIONAL MUNICIPALITY OF YORK

SERNAS ASSOCIATES
(A Member of The Sernas Group Inc.)
110 Scotia Court Unit 41
Whitby, ON L1N 8Y7
T 905 886 6402
F 905 432 7877
sernas.com

Lebovic Enterprises

DRAWN BY: D.H.	PROJECT NO. 96103
DESIGNED BY: G.E.	DRAWING NO. CN-1
CHECKED BY:	
SCALE: 1" = 2500'	

DATE	COMMENTS/REVISIONS	BY
OCTOBER, 2006	ORIGINAL SUBMISSION	G.E.