



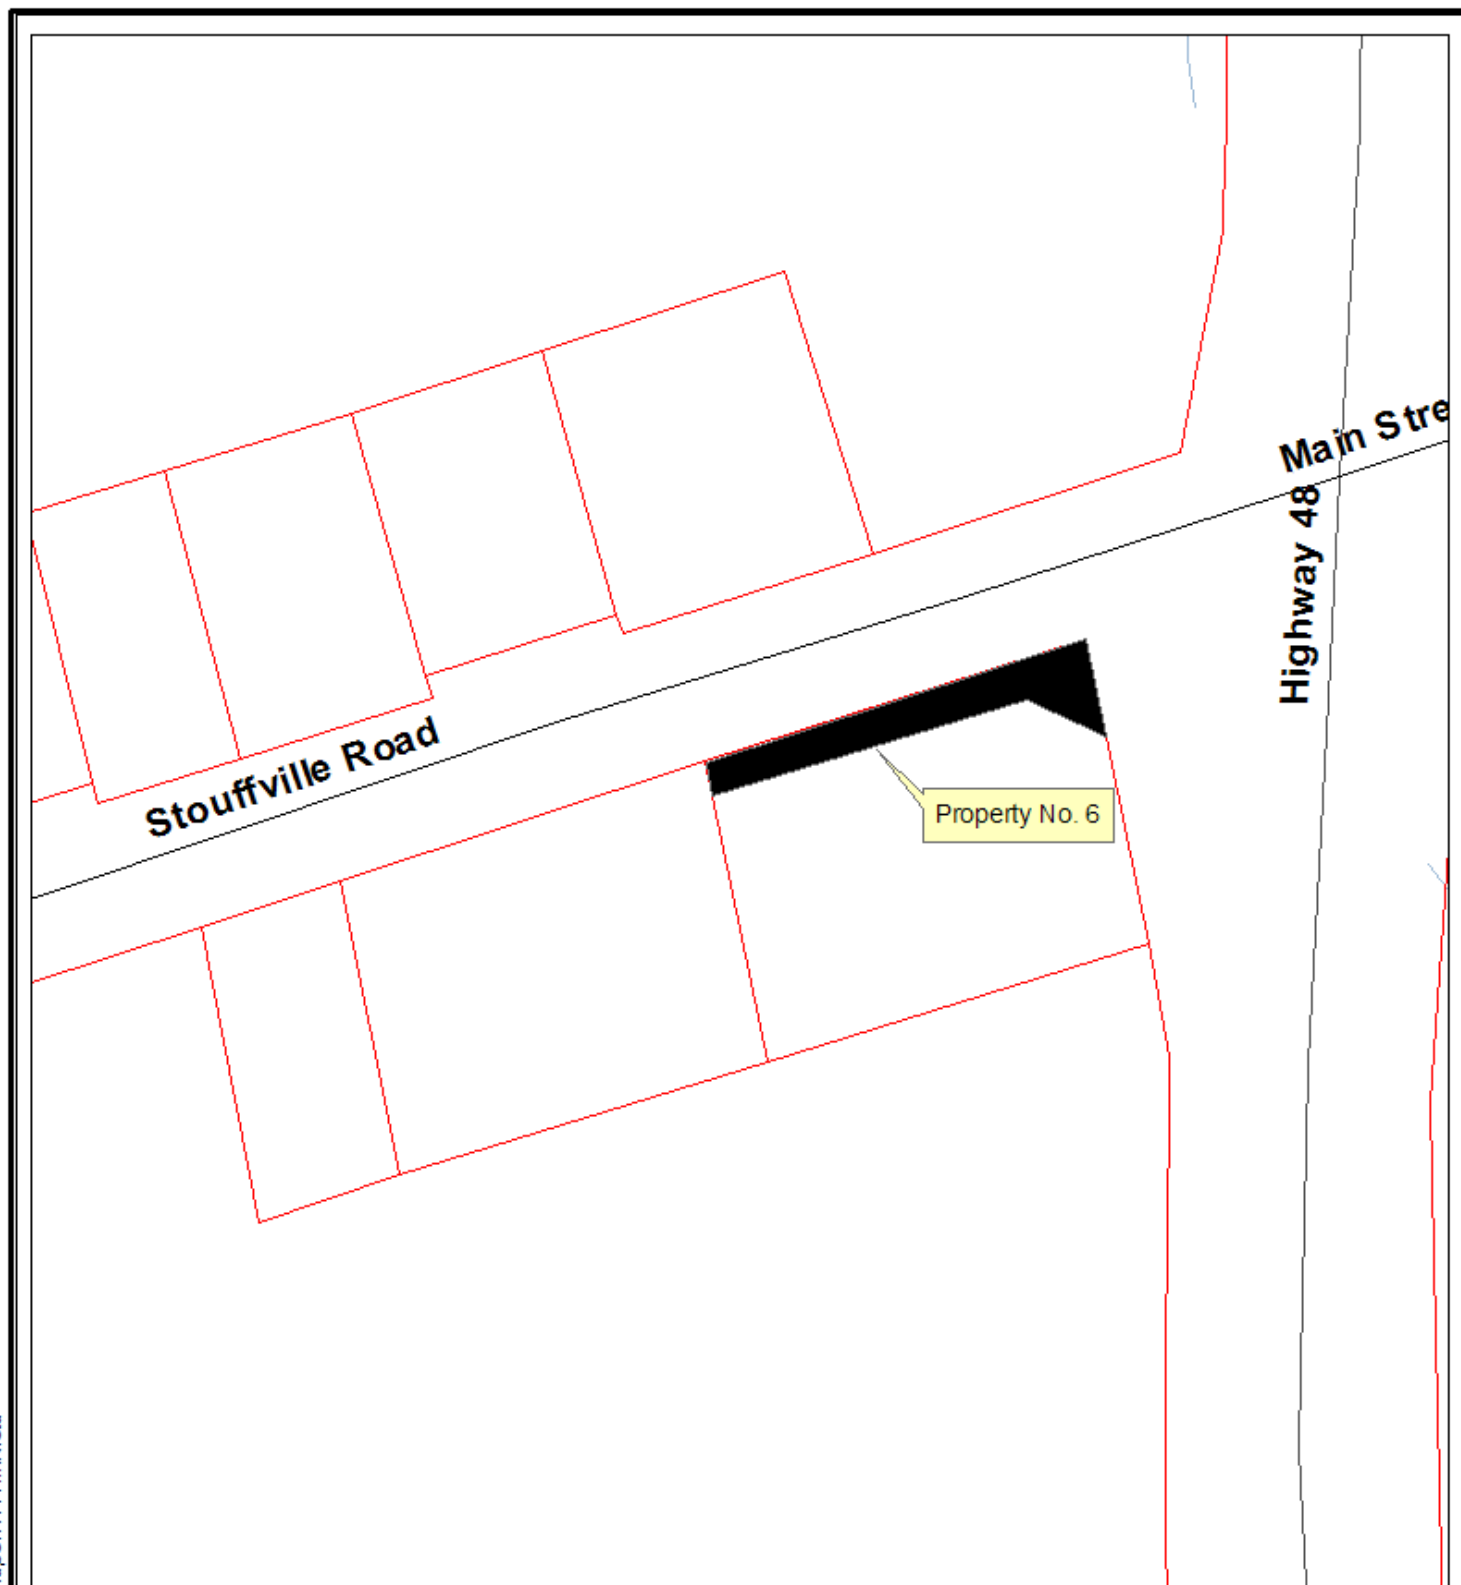

LOCATION PLAN

Compensation for Expropriation
Stouffville Road, Project 9712
Town of Whitchurch-Stouffville

Produced By: Roads Branch - Capital Delivery
© Copyright, The Regional Municipality of York, September, 2008

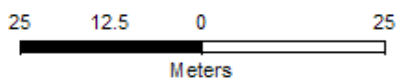

PROPERTY SERVICES

