


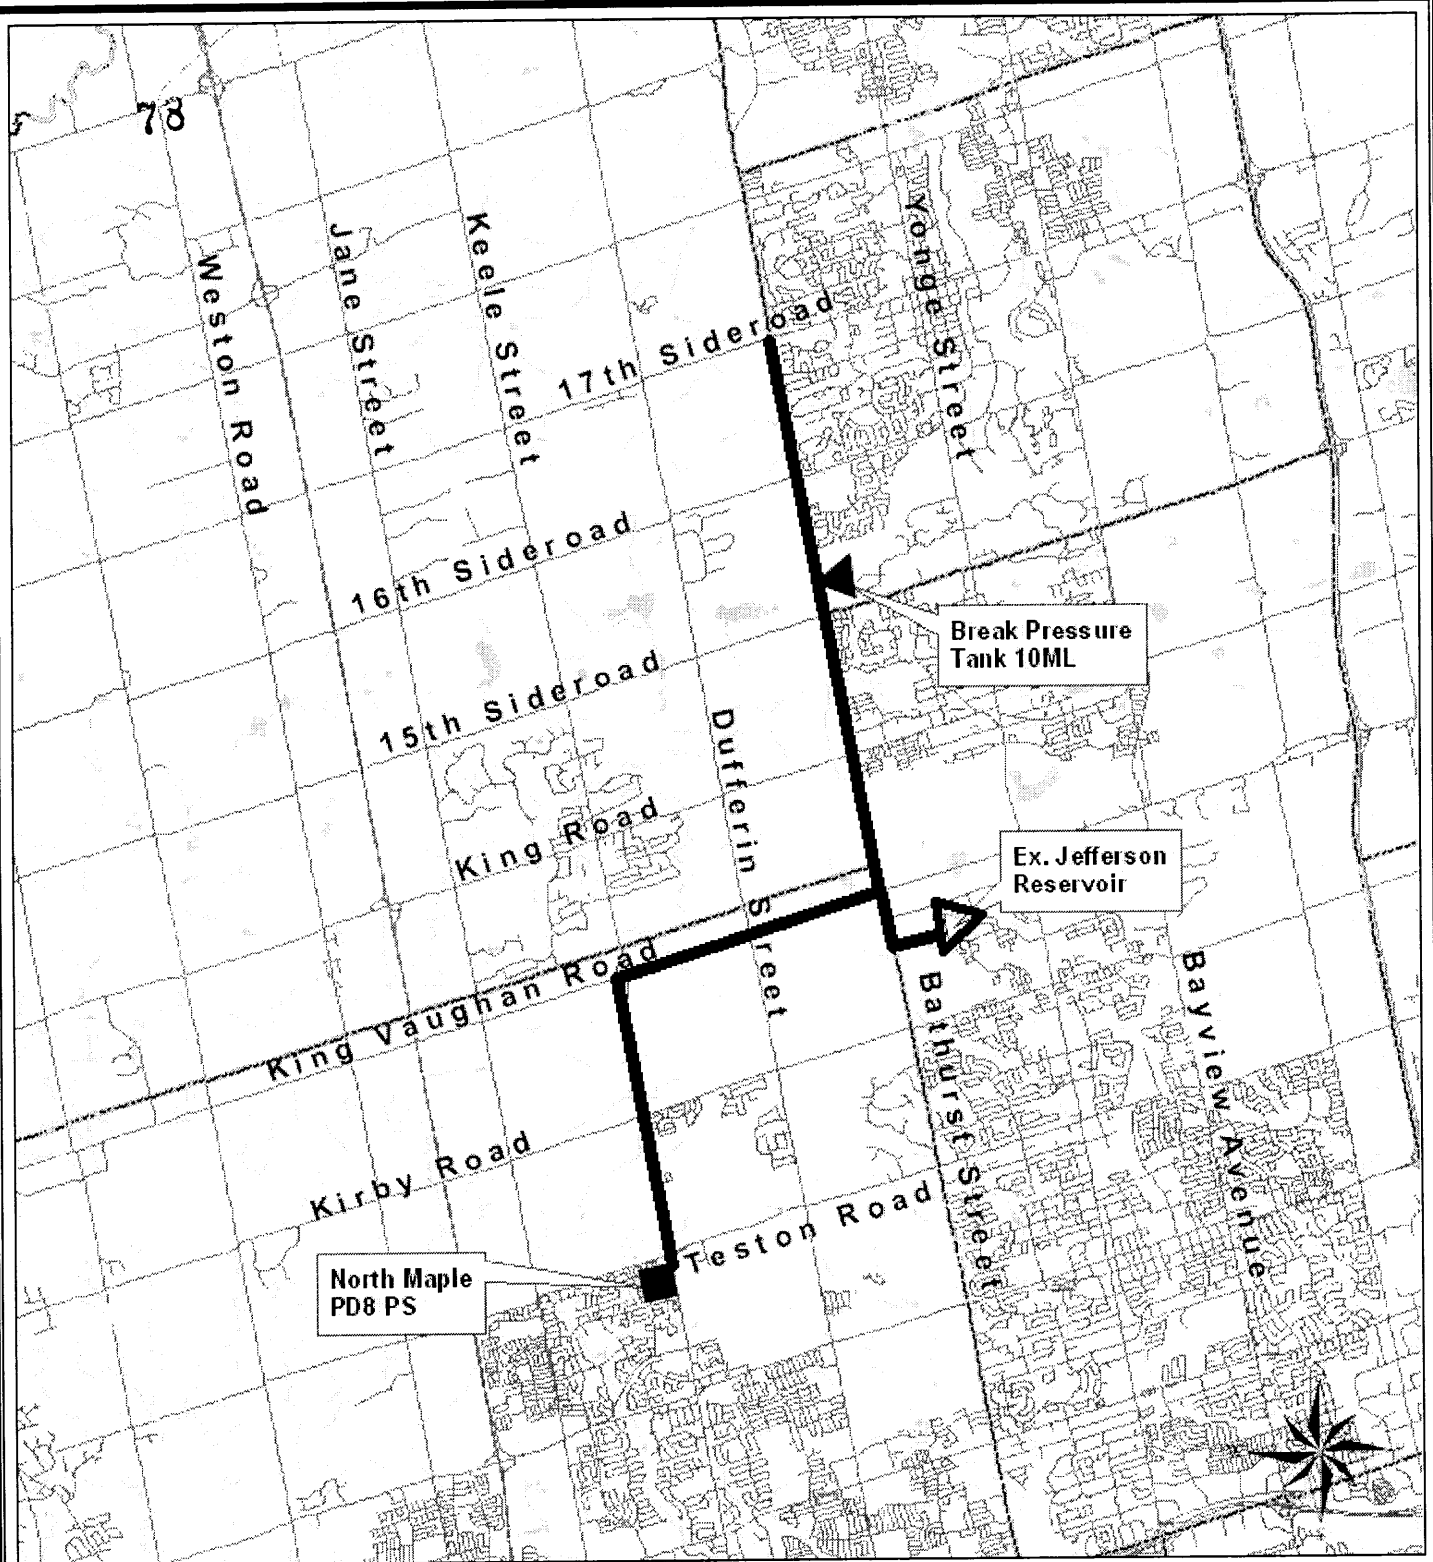

LOCATION PLAN

Project 77390, 77350, 70320

Aurora/ Newmarket Water Supply

City of Vaughan and Town of Aurora

York Region

INFRASTRUCTURE DESIGN AND CONSTRUCTION