


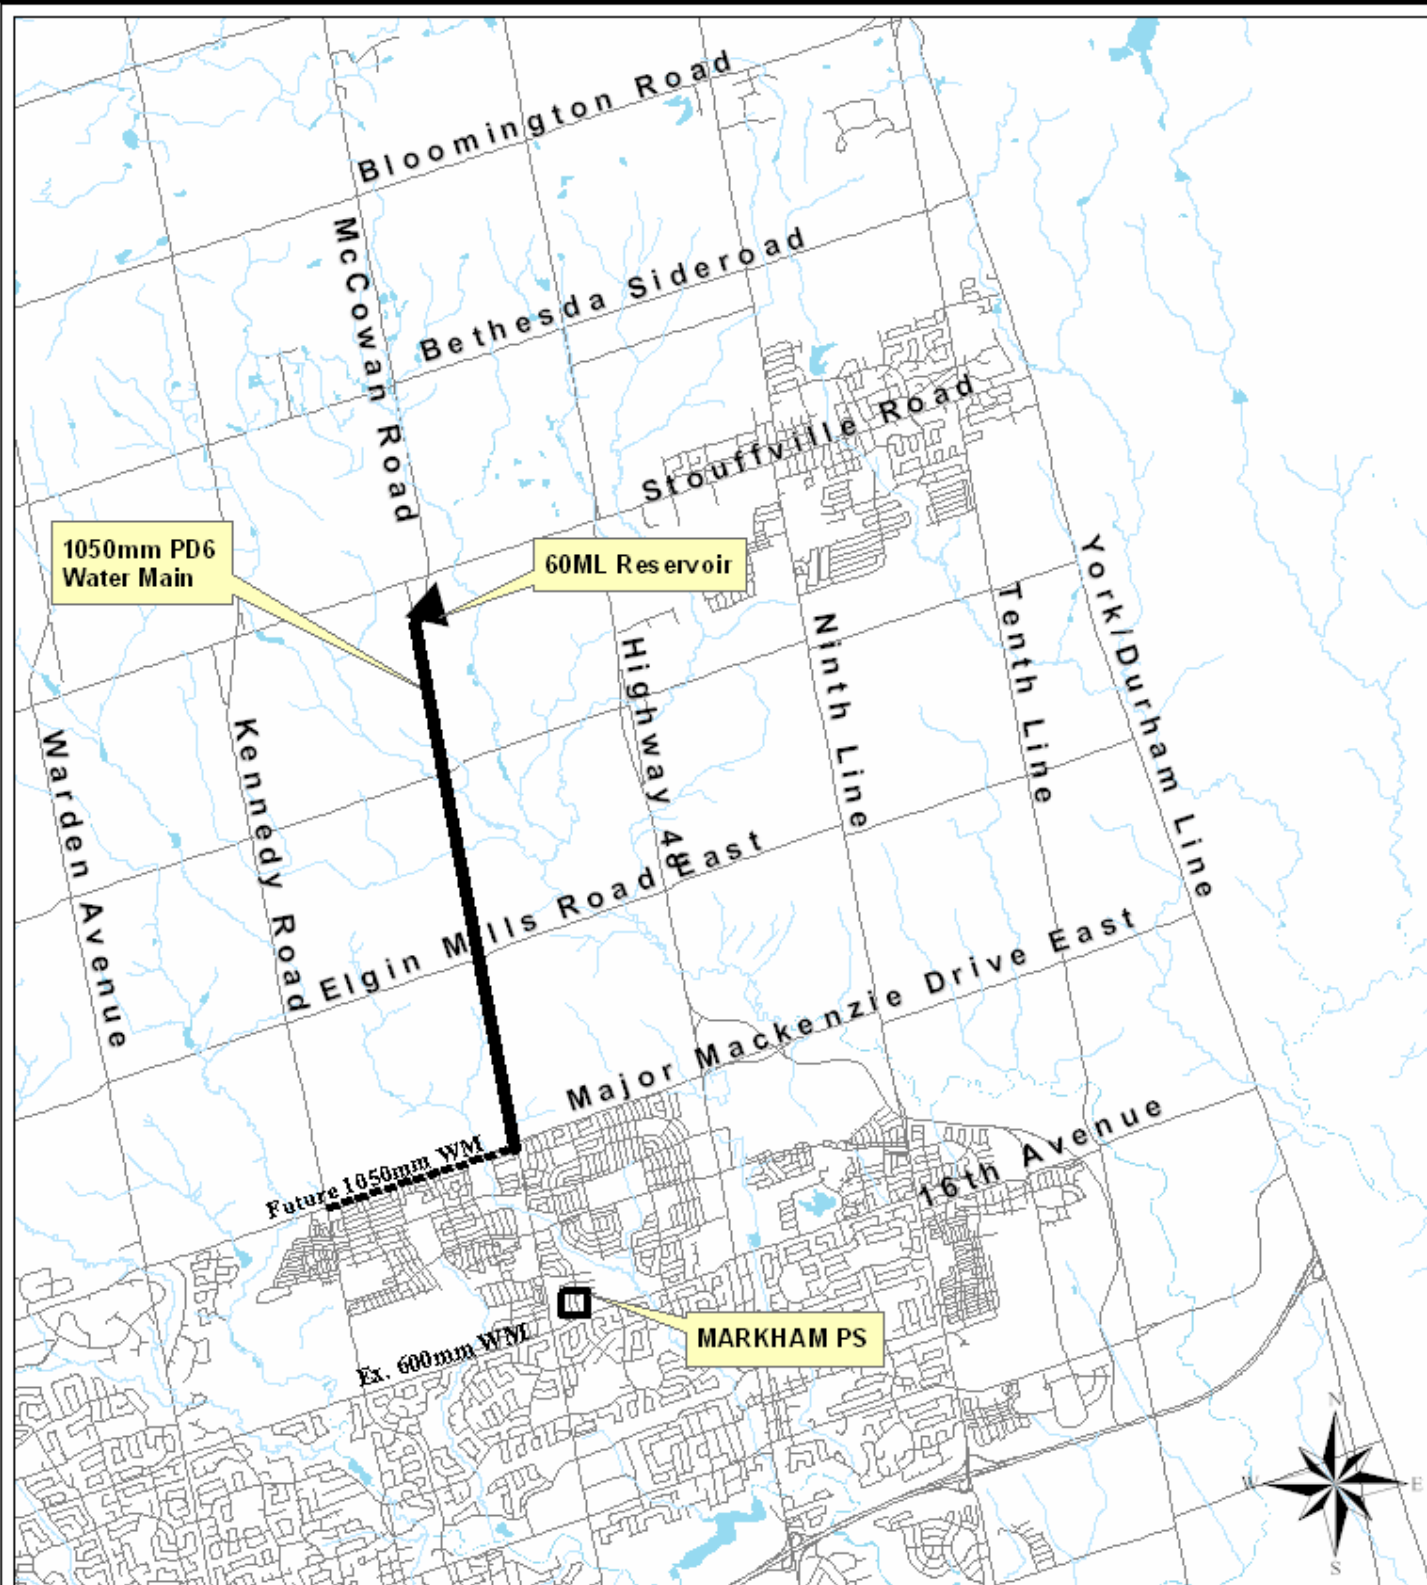

LOCATION PLAN

Markham PD6 Water Supply
McCowan Road (Y.R.67)
Town of Markham



INFRASTRUCTURE DESIGN AND CONSTRUCTION