


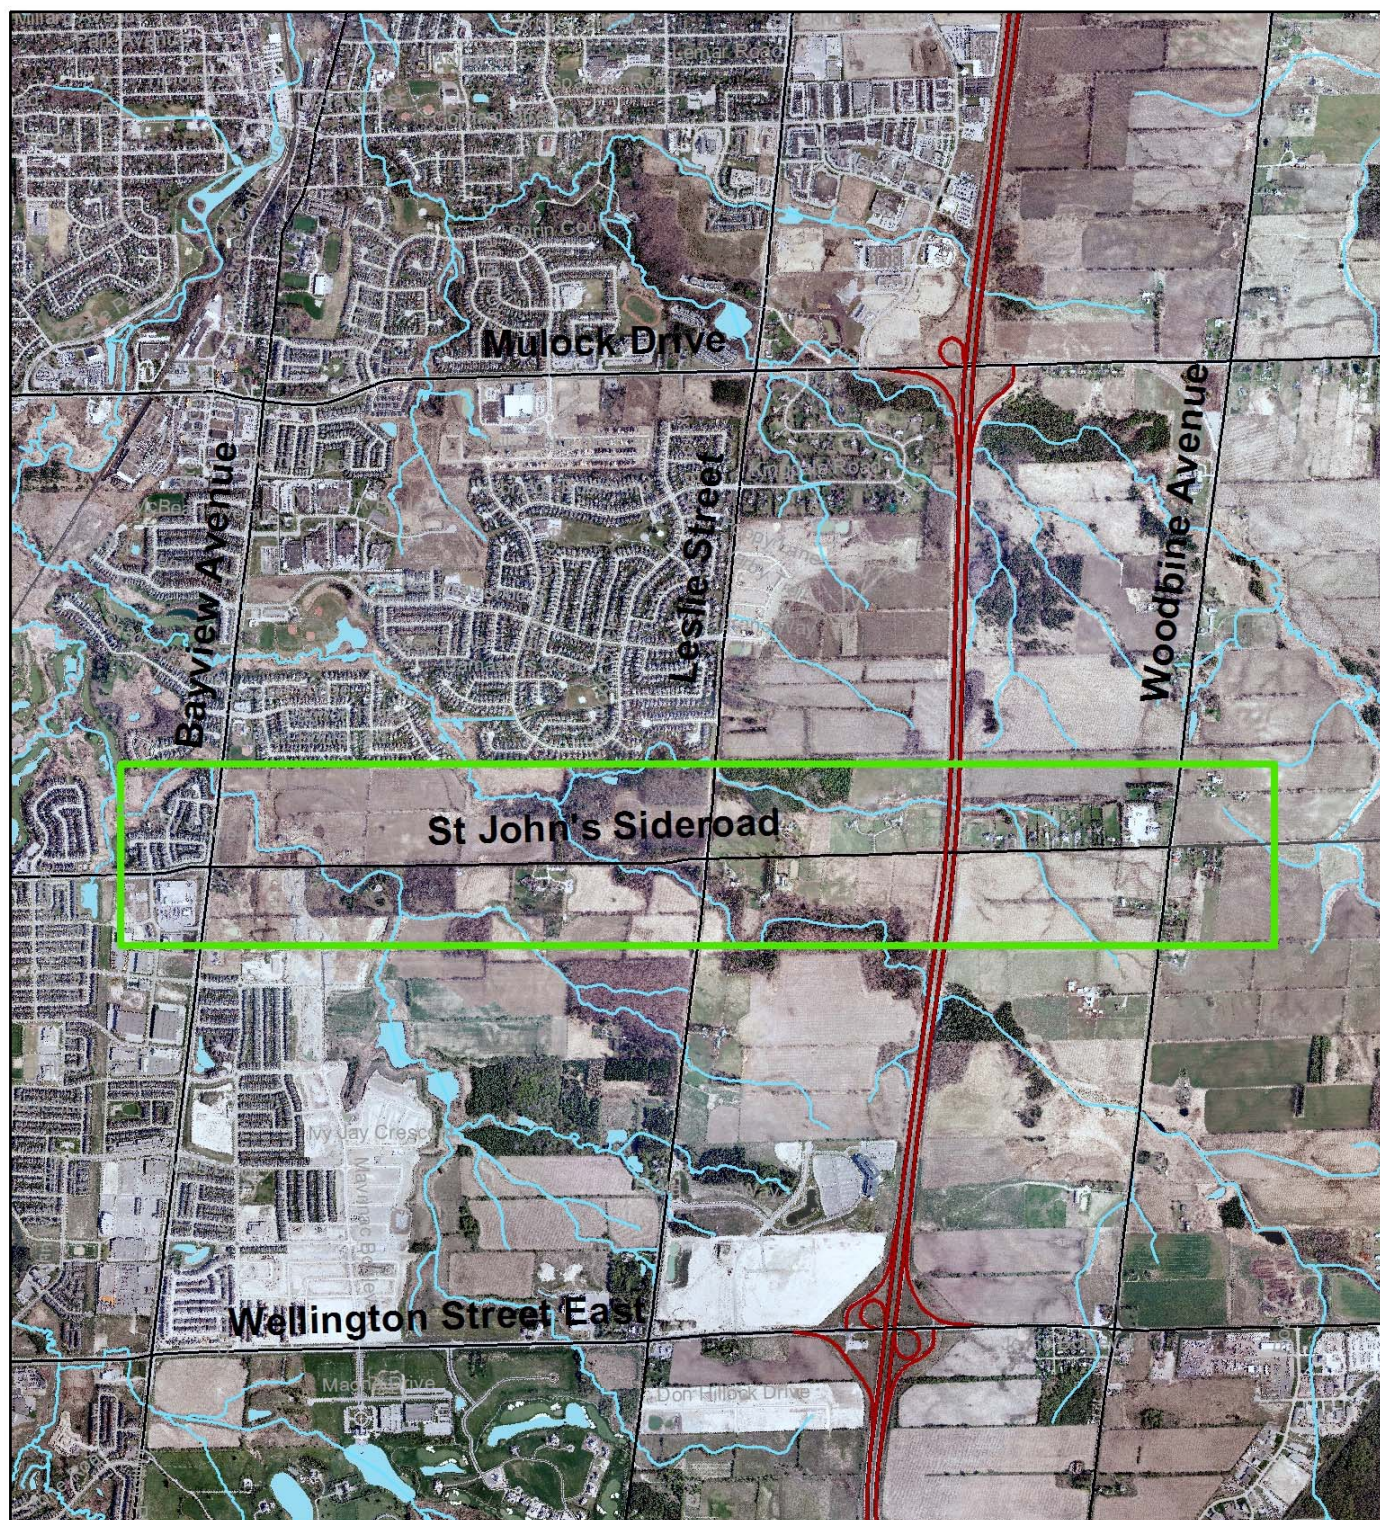


LOCATION PLAN

PROJECT NUMBER 9710

St. John's Sideroad from Bayview Ave to Woodbine Ave
Town of Aurora / Town of Whitchurch-Stouffville

Produced By: Roads Branch - Capital Delivery
© Copyright, The Regional Municipality of York, May, 2008
© J.D. Barnes Limited, 2007 Orthophotography

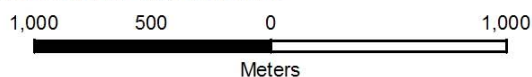

ROADS BRANCH - CAPITAL DELIVERY

