



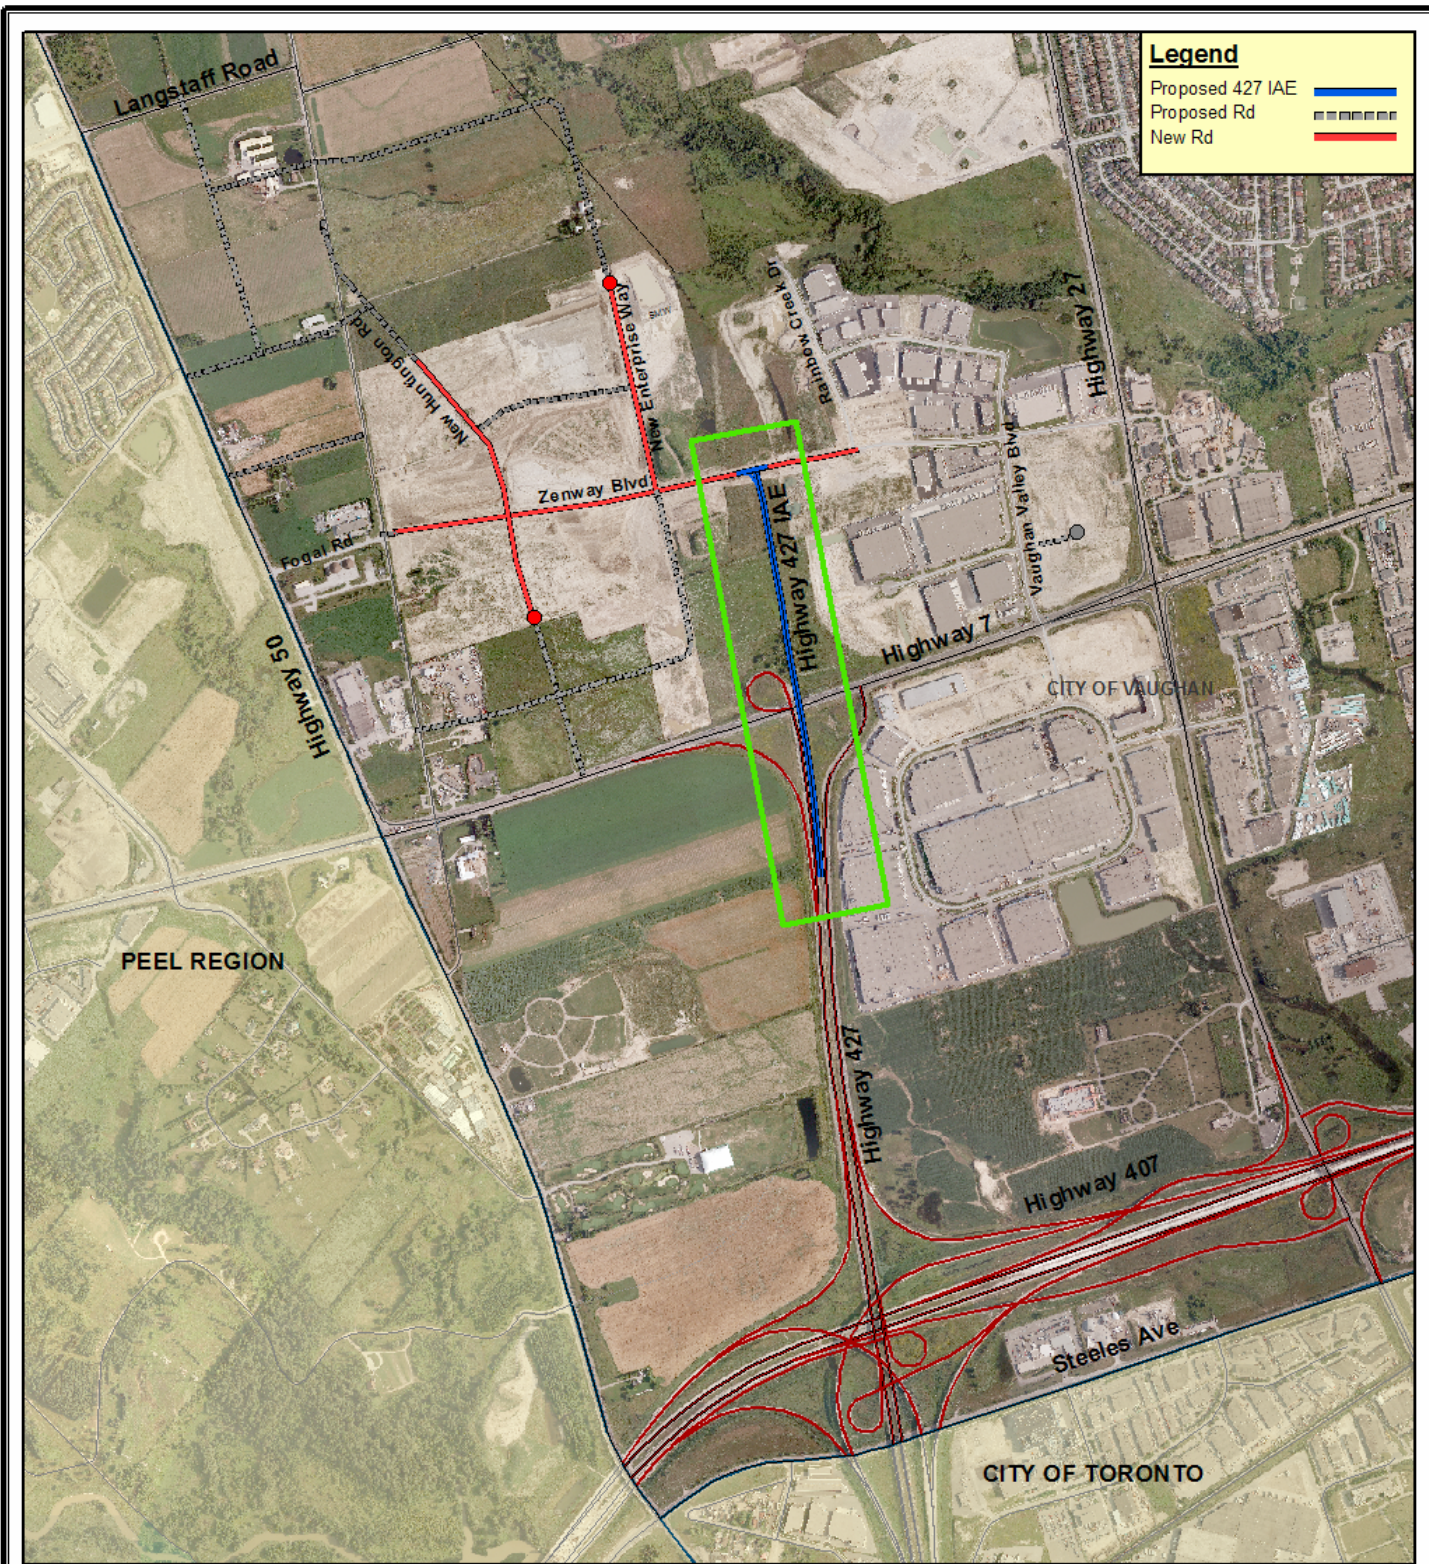

LOCATION PLAN

PROJECT 8136
Highway 427 Interim Arterial Extension
City of Vaughan

Produced By: Roads Branch - Capital Delivery
© Copyright, The Regional Municipality of York, March, 2007
© J.D. Barnes Limited, 2006 Orthophotography

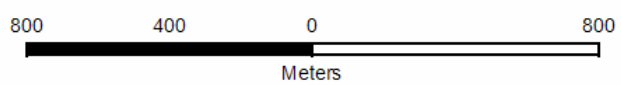

ROADS BRANCH - CAPITAL DELIVERY

