


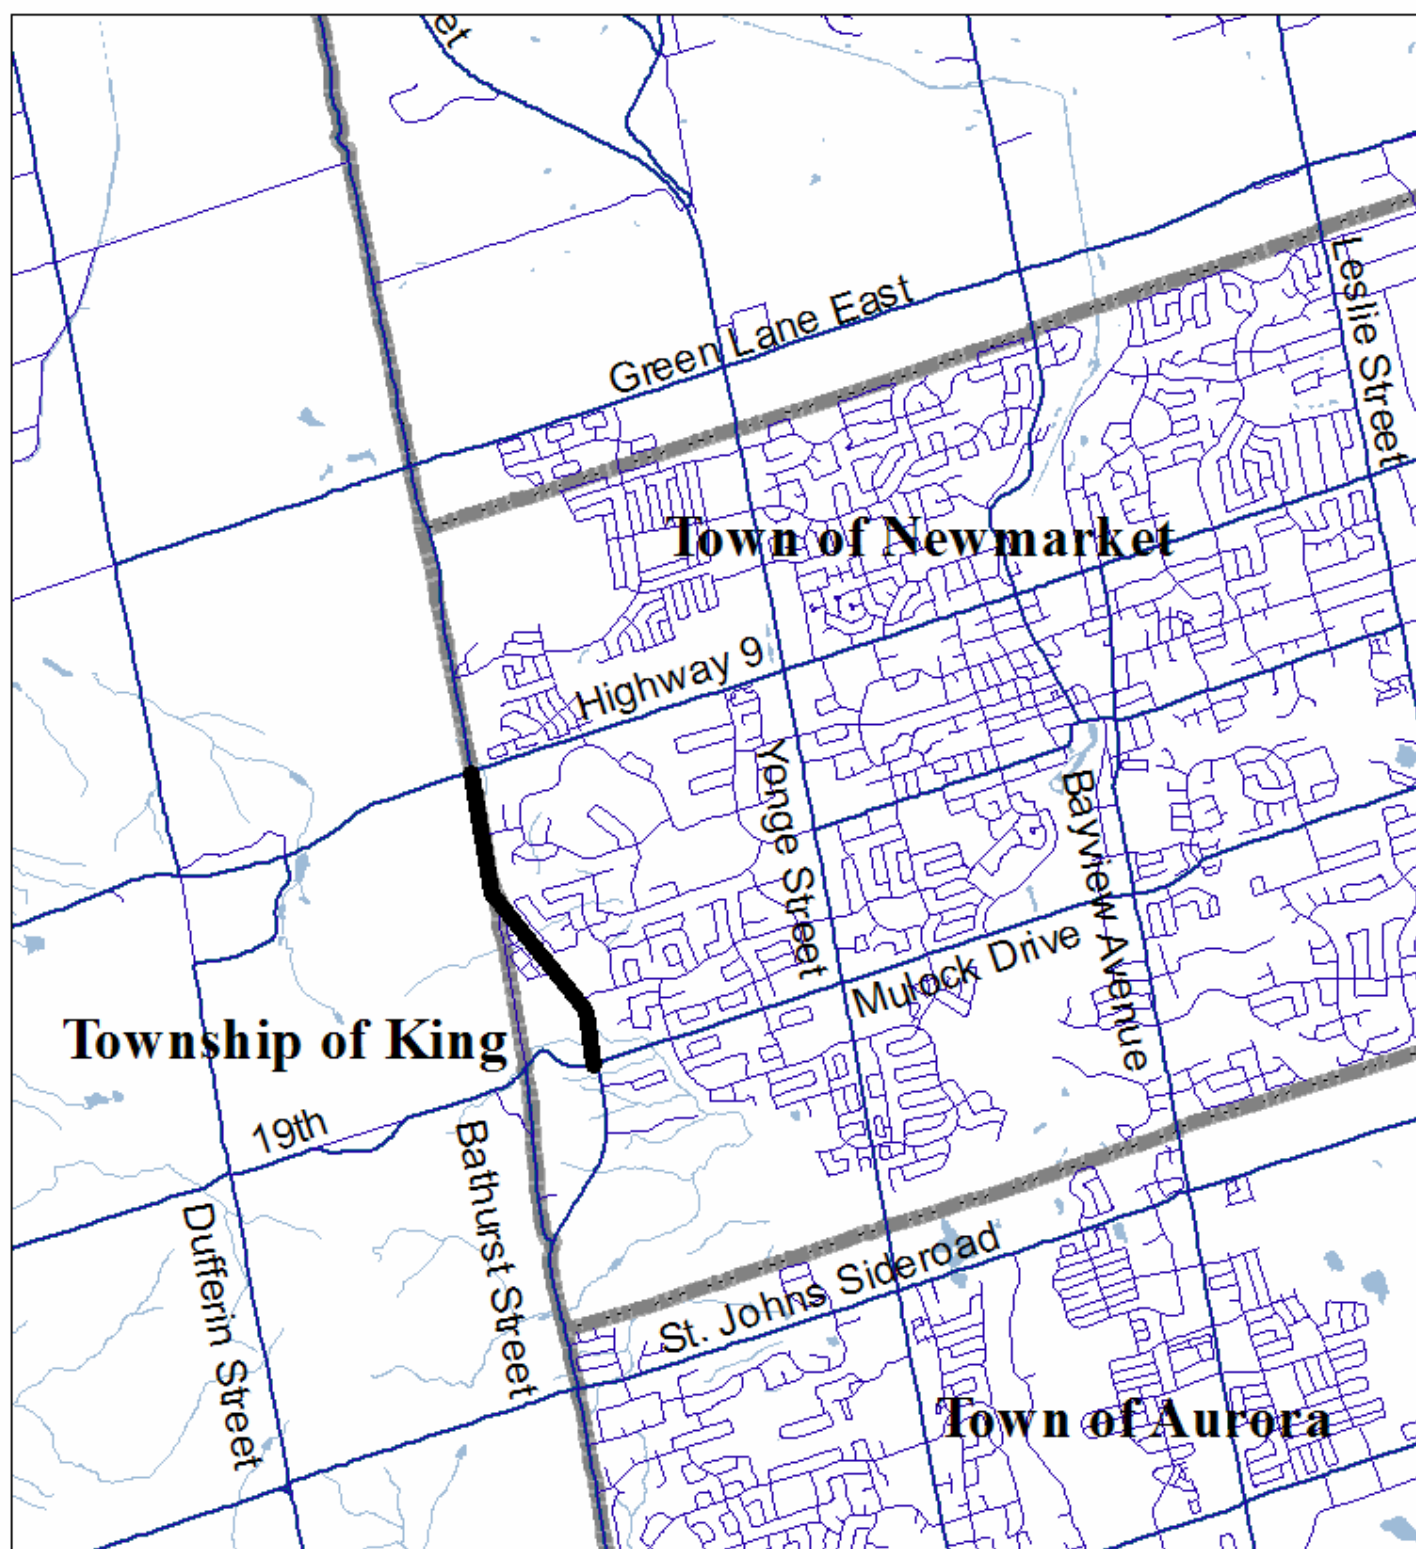


LOCATION PLAN

Proj. 8063, Bathurst Street Y.R.38

Mulock Drive to Highway 9

Town of Newmarket and Township of King

1,500 750 0 1,500 Meters

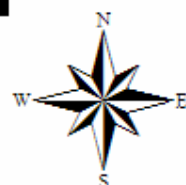

Roads Branch, Capital Delivery