


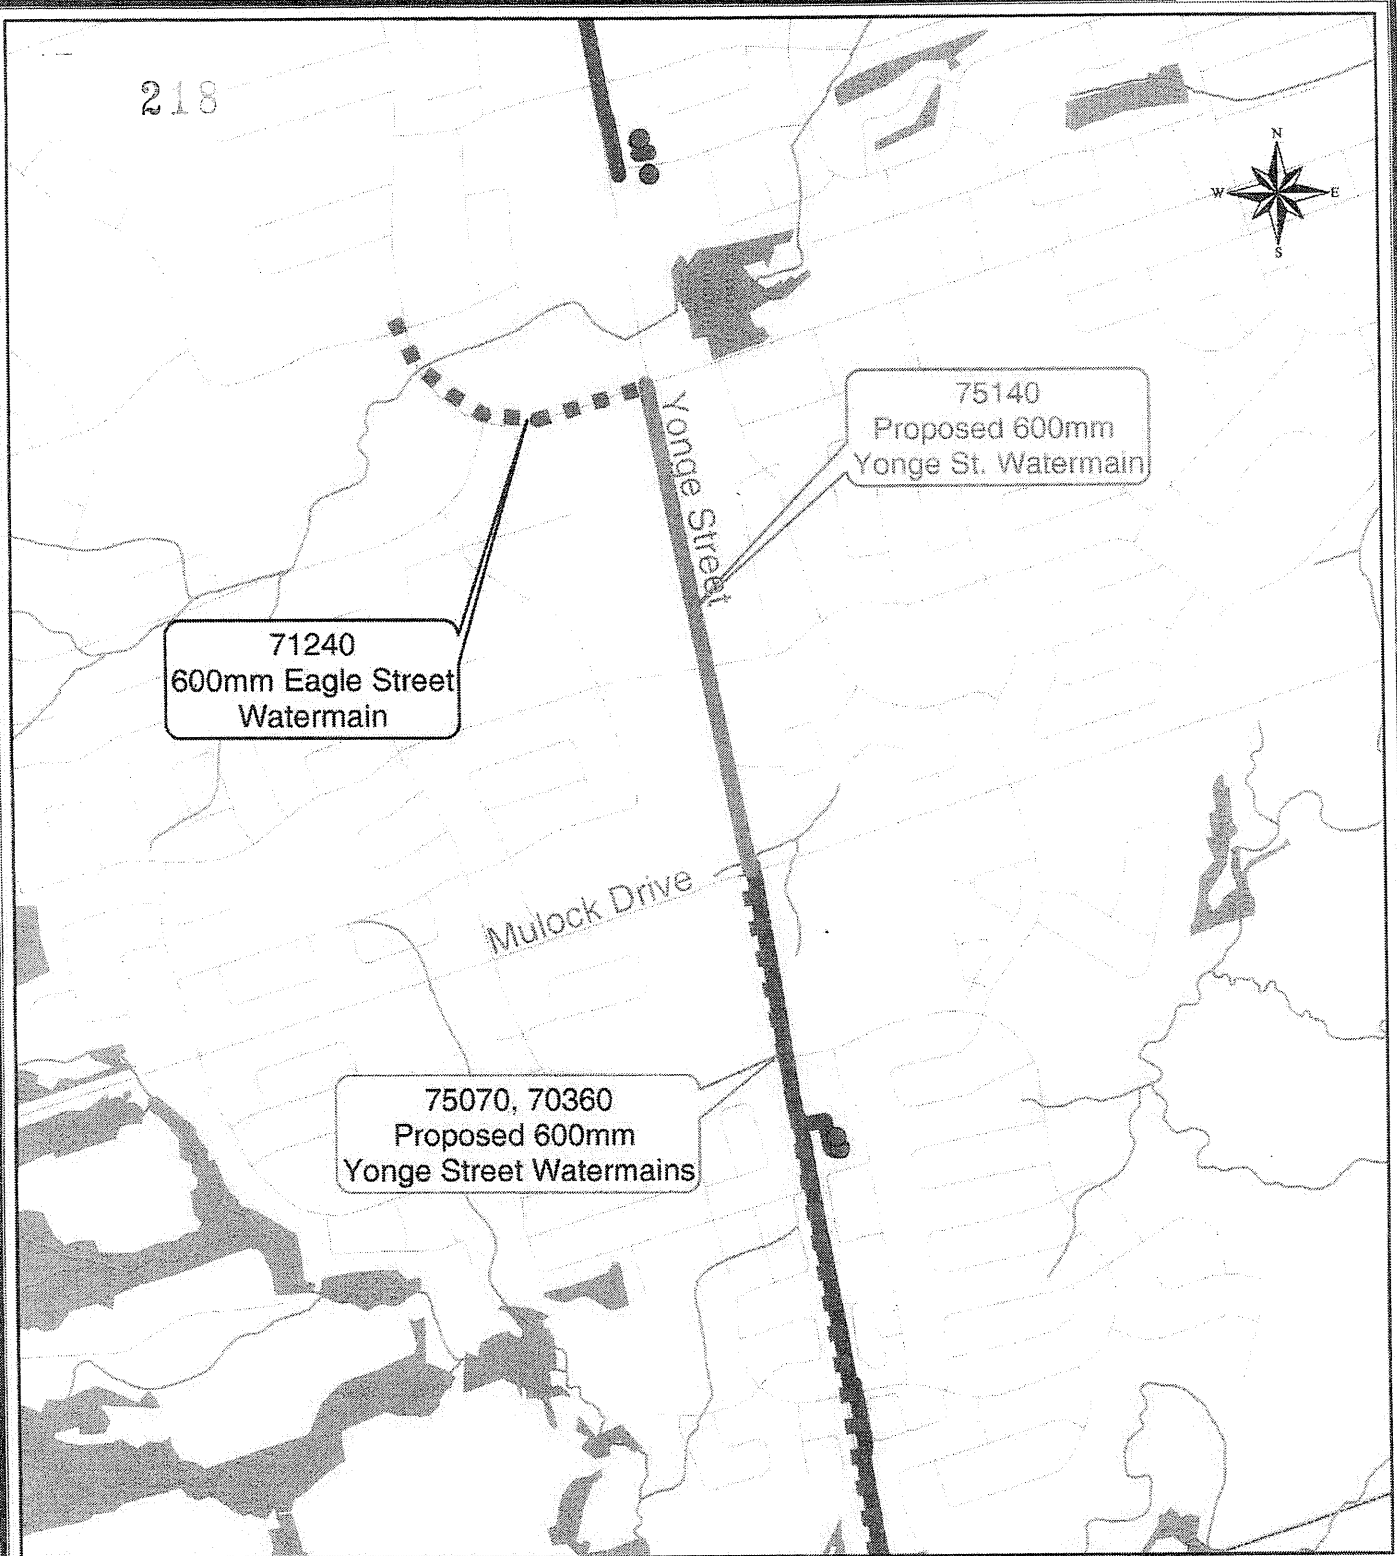

LOCATION PLAN

75140

Yonge Street Watermain from Mulock Drive to Eagle Street
Town of Newmarket

WATER AND WASTEWATER

-  Proposed 2005 Project
-  Existing Facility
-  2005 CP Projects
-  Watercourses
-  Waterbodies
-  Forest
-  ESA
-  ANSI