


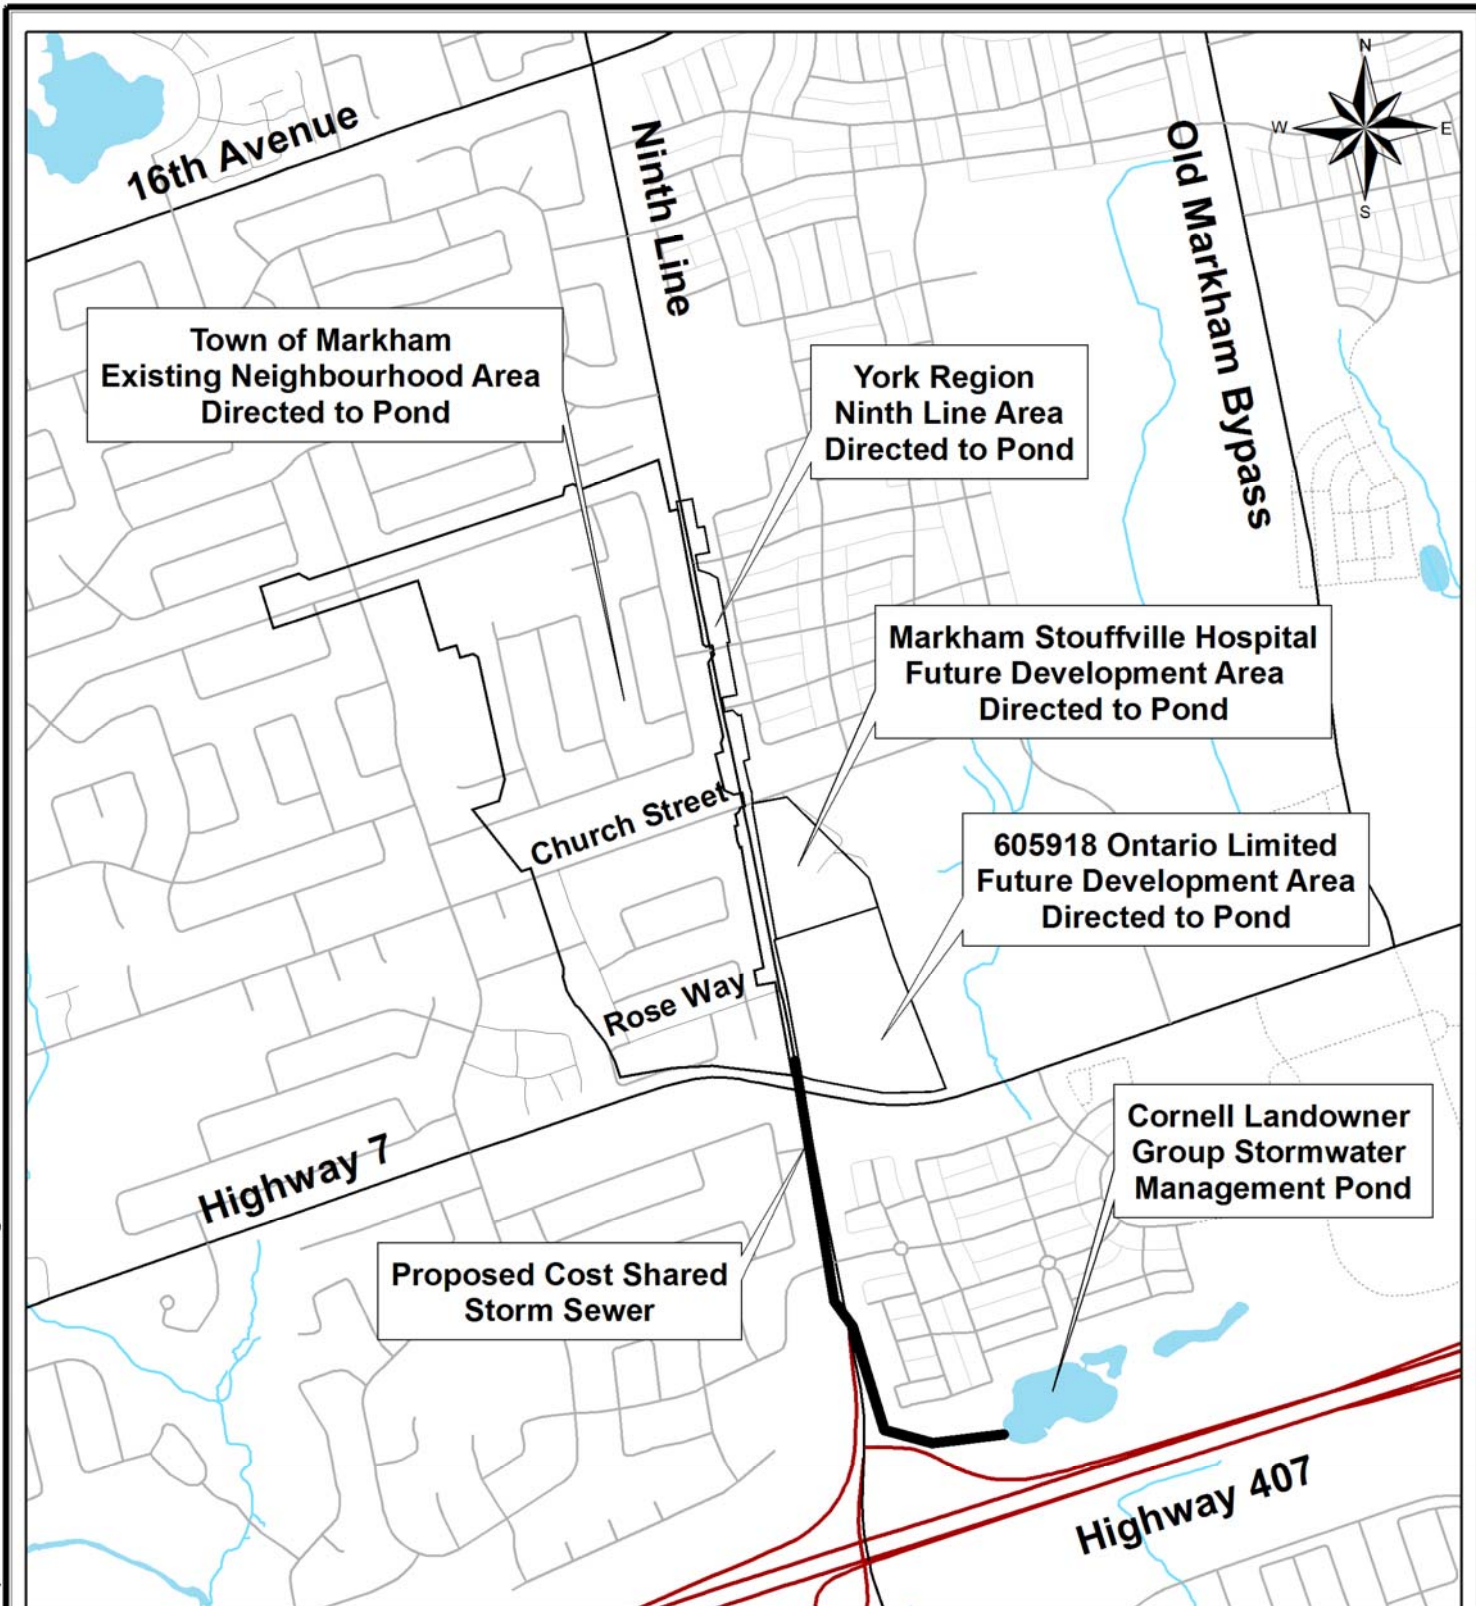

LOCATION PLAN

Project No. 94200 - Ninth Line from Rose Way to Highway 407
 Drainage Areas for Ninth Line Storm Sewer
 Town of Markham

Produced By: Roads Branch - Capital Delivery
 © Copyright, The Regional Municipality of York, February, 2008
 © J.D. Barnes Limited, 2005 Orthophotography



ROADS BRANCH - CAPITAL DELIVERY