


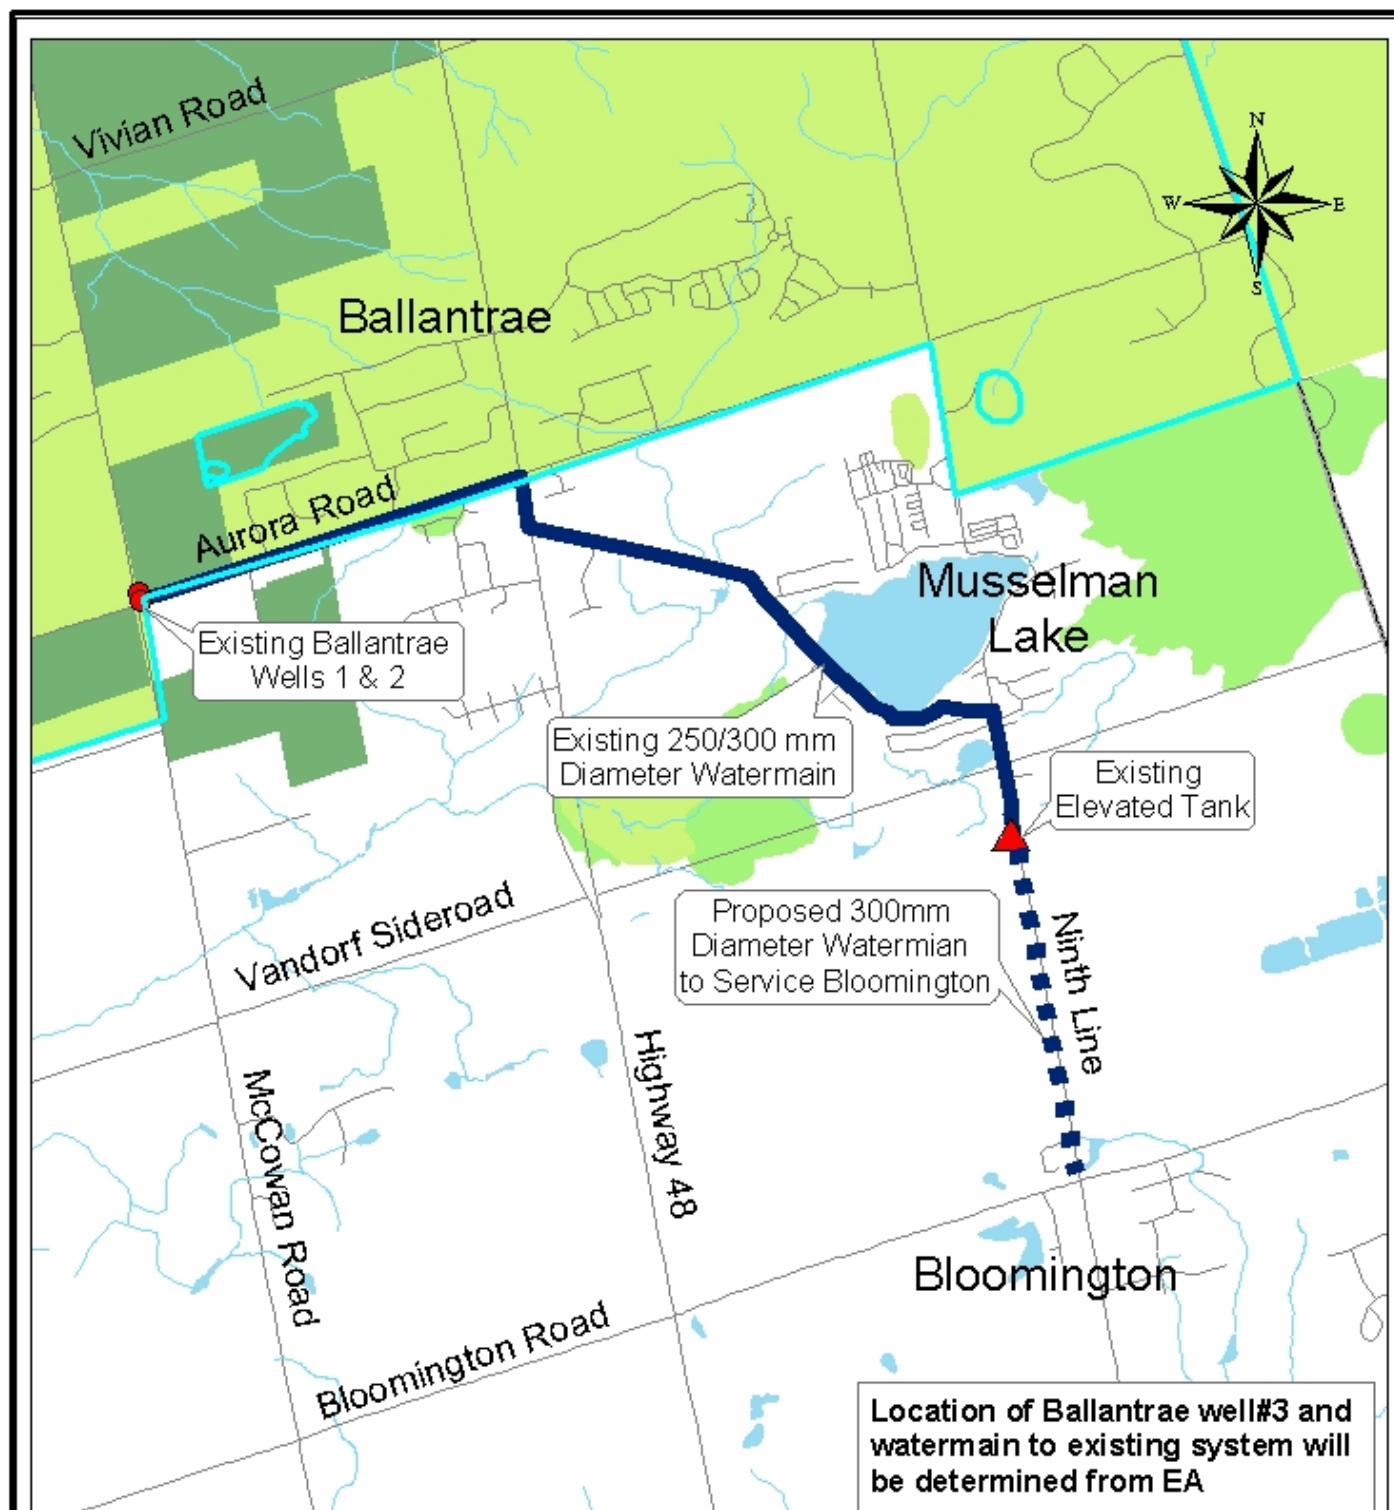

LOCATION PLAN

78180

Ballantrae Well#3 Study Area Connecting Watermain from Ballantrae-Musselman Lake Elevated Tank to the Community of Bloomington
Town of Whitchurch-Stouffville



**WATER AND
WASTEWATER**