


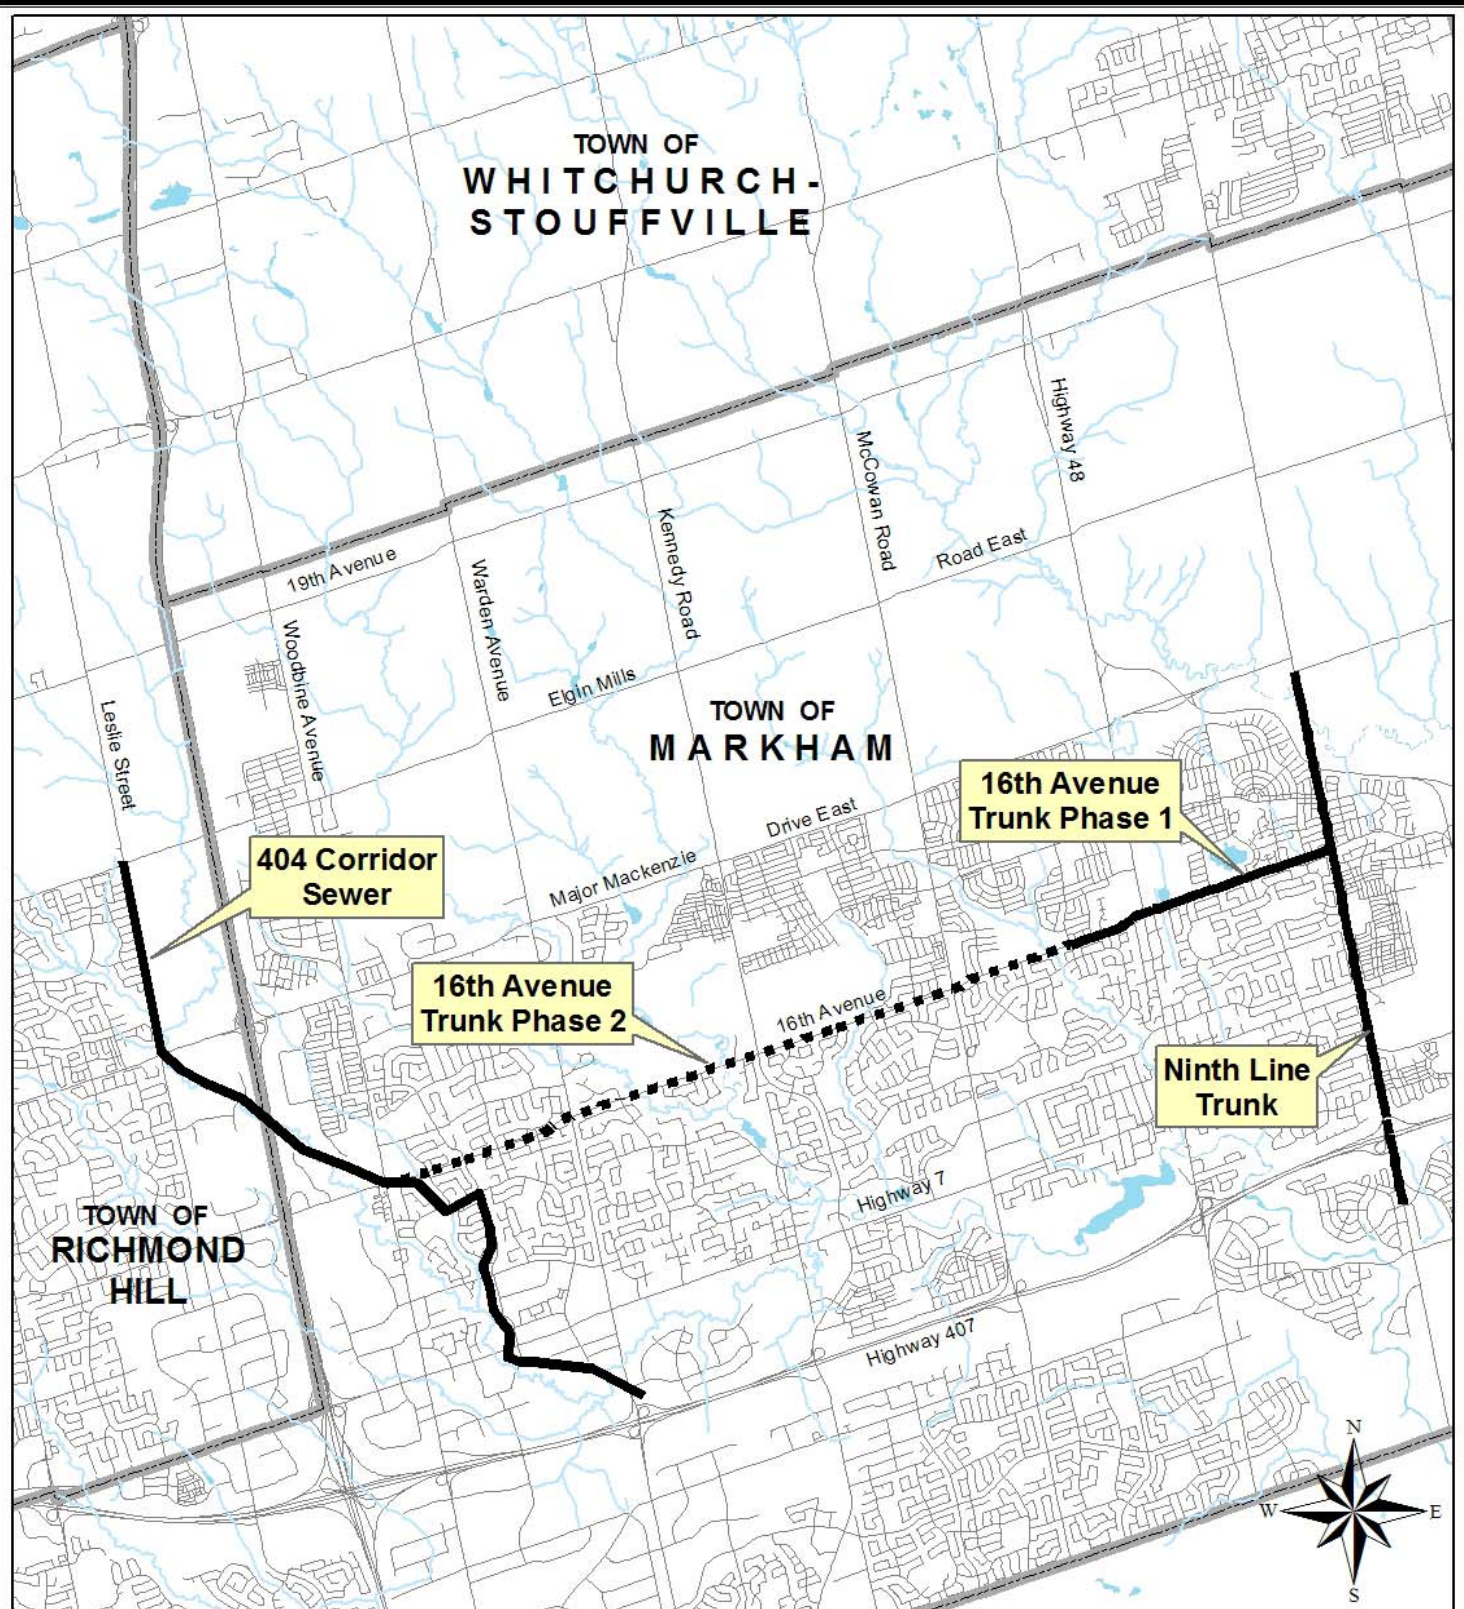

LOCATION PLAN

16TH Avenue Trunk Sewer Phase 2

16TH Avenue (Y.R. 73)

Town of Markham, Project 7403



INFRASTRUCTURE DESIGN AND CONSTRUCTION