



REGION OF YORK
CLERK'S OFFICE

FILE No. - P43

FOR INQUIRIES: PLEASE QUOTE ITEM & REPORT NO.

October 24, 2011

Mr. Denis Kelly, Regional Clerk
The Regional Municipality of York
17250 Yonge Street, Box 147
Newmarket, ON L3Y 6Z1

Dear Mr. Kelly:

**RE: SITE DEVELOPMENT FILE DA.11.067
TORONTO YORK SPADINA SUBWAY EXTENSION (TYSSE)
STEELES WEST STATION (PHASE 1)
THE REGIONAL MUNICIPALITY OF YORK
C/O THE TORONTO TRANSIT COMMISSION
WARD 4**



Attached for your information is **Item 2, Report No. 43**, of the Committee of the Whole regarding the above-noted matter which was adopted without amendment by the Council of the City of Vaughan at its meeting of October 18, 2011.

Sincerely,

A handwritten signature in black ink, appearing to be 'Jeffrey A. Abrams', written over a circular stamp.

Jeffrey A. Abrams
City Clerk

Attachment:

Extract

1. Context Location Map
2. Location Map
3. Context Plan (Phase I & II, City of Toronto)
4. Site Plan – Phase I (Subway Station Entrance & Power Substation)
5. Floor & Roof Plan – Subway Station Entrance
6. Floor & Roof Plan – Power Substation
7. Elevation Plan – Subway Station Entrance
8. Elevation Plan – Power Substation
9. Landscape Plan – Subway Station Entrance
10. Landscape Plan – Power Substation

JAA/as

CITY OF VAUGHAN

EXTRACT FROM COUNCIL MEETING MINUTES OF OCTOBER 18, 2011

Item 2, Report No. 43, of the Committee of the Whole, which was adopted without amendment by the Council of the City of Vaughan on October 18, 2011.

2

**SITE DEVELOPMENT FILE DA.11.067
TORONTO YORK SPADINA SUBWAY EXTENSION (TYSSE)
STEELES WEST STATION (PHASE 1)
THE REGIONAL MUNICIPALITY OF YORK
C/O THE TORONTO TRANSIT COMMISSION
WARD 4**

The Committee of the Whole recommends:

- 1) That the recommendation contained in the following report of the Commissioner of Planning, dated October 4, 2011, be approved;**
- 2) That the following deputations be received:**
 - 1. Mr. Brian Titherington, York Region Rapid Transit Corporation, 3601 Hwy 7 East, 12th Floor, Markham, L3T 7T1; and**
 - 2. Mr. Adam Light, TTC/TYSSE, 5160 Yonge Street, 11th Floor, Toronto, M2N 6L9; and**
- 3) That the coloured elevation drawings submitted by the applicant, be received.**

Recommendation

The Commissioner of Planning recommends:

- 1. THAT Site Development File DA.11.067 (The Regional Municipality of York, C/O the Toronto Transit Commission) BE APPROVED, to permit the development of the Steeles West Subway Station (Phase I), subject to the following conditions:**
 - a) that prior to the issuance of a full Building Permit by the Vaughan Building Standards Department:**
 - i) the final site plans, building elevations, signage plans, landscaping plans and details for the Phase I lands, and a concept development plan for other lands by the Region of York immediately east of the Steeles West Station shall be approved by the Vaughan Development Planning Department;**
 - ii) the final site servicing and grading plan, stormwater management report, wind, noise, and traffic studies, shall be approved by the Vaughan Development/Transportation Engineering Department;**
 - iii) the Phase II Environmental Site Assessment (ESA) and the Phase III ESA if required, shall be approved to the satisfaction of the Vaughan Development/Transportation Engineering Department;**
 - iv) all hydro requirements of Power Stream Inc. shall be satisfied;**
 - v) all requirements of the Toronto and Region Conservation Authority shall be satisfied; and,**
 - vi) all requirements of the City of Toronto related to the Steeles Avenue right-of-way shall be satisfied.**

CITY OF VAUGHAN

EXTRACT FROM COUNCIL MEETING MINUTES OF OCTOBER 18, 2011

Item 2, CW Report No. 43 – Page 2

Contribution to Sustainability

The applicant has advised that the following sustainable features will be provided within the site and building design:

- i) 7 bicycle parking spaces/racks, which will be well lit, highly visible from the interior for security, and located on the south side of the station entrance (Attachment #9);
- ii) a 271.5m² green roof over the Power Substation (Attachment #6);
- iii) a landscape design that includes 50% native and adapted plants that are water efficient;
- iv) ceramic frit glass will be used for the Station Entrance to minimize risk for migratory bird collisions; and,
- v) exterior pole lighting in pedestrian areas will be focused to direct users to pedestrian pathways and will reduce night time light trespass/pollution.

Economic Impact

There are no requirements for new funding associated with this report.

Communications Plan

N/A

Purpose

The agent, the Toronto Transit Commission (TTC) has submitted Site Development File DA.11.067 on behalf of the Owner, The Regional Municipality of York, to facilitate the development of the subject lands shown on Attachments #1 and #2, for Phase I of the Steeles West Subway Station as shown on Attachments #3 to #10. The Phase I development is comprised of the station entrance building and the power substation building, which are discussed further in the Site Plan Review Section of this report.

Background - Analysis and Options

Location

The subject lands shown on Attachments #1 and #2 are located on the north side of Steeles Avenue West, east of Jane Street, City of Vaughan. The surrounding land uses are shown on Attachment #2.

Site Plan Control/Implementation

Pursuant to the City's Site Plan Control By-law 228-2005, as amended, the TTC is required to submit a Site Development Application for Vaughan Council's approval for each of the 3 proposed subway stations in the City of Vaughan. The applications are to follow the established site plan approval process, and circulated to internal departments and external public agencies for review and comment. The comments received are considered as input into the process and documented in a report to Vaughan Council or the City Manager during hiatuses. Upon receipt of all applicable approvals, the Vaughan Development Planning Department will prepare and send a clearance letter, in lieu of a Site Plan Letter of Undertaking, to the Director of Building Standards listing all of the approved plans and indicating that a building permit(s) may be issued.

CITY OF VAUGHAN

EXTRACT FROM COUNCIL MEETING MINUTES OF OCTOBER 18, 2011

Item 2, CW Report No. 43 – Page 3

Development Phasing

The Steeles West Subway Station is bisected by Steeles Avenue West, and is therefore located in both the City of Vaughan/York Region and the City of Toronto. As shown on Attachment #3, the north entrance building, the power substation building, the York Region Transit (YRT) Bus Terminal and a commuter parking facility will be developed north of Steeles Avenue West, in the City of Vaughan. The south entrance building and TTC bus terminal will be developed south of Steeles Avenue West, in the City of Toronto, within the York University Campus.

The Toronto-York Spadina Subway Extension (TYSSE) project team has advised in a letter dated June 20, 2011, that the subject Site Development File DA.11.067 will only address and include the Phase I development of the Steeles West Subway Station, comprised of the north station entrance building, power substation building and surrounding hard and soft landscaped plaza, as shown on Attachments #4 to #10.

A separate Site Development Application will be submitted at a future date for the Phase II development, comprised of the YRT bus terminal and commuter parking facility proposed north of the power substation and served by bus lane and the approved north-south road (Street "C" – Attachments #3 and #4) identified in the City's Steeles Keele Plan (OPA #620). The YYSSE anticipates the submission of the Phase II Site Development Application in late Fall 2011.

Official Plan and Zoning

The subject lands are designated "Station Site and Commuter Parking Access" by OPA #450 (Employment Area Plan), as amended by OPA #529 (Higher Order Transit Plan), which permits the proposed subway station and ancillary transit facilities. The subject lands are also designated "High-Rise Mixed Use" and "Transit Core" by the new City of Vaughan Official Plan 2010 (Steeles West Secondary Plan, Volume 2), which was adopted by Vaughan Council on September 7, 2010, and is pending approval from the Region of York. The Steeles West Secondary Plan recognizes the location for the Steeles West Station and establishes land uses that are premised upon and support the planned transit network (Section 11.3.12.5, VOP 2010, Volume 2, in part). The Steeles West Subway Station development conforms to the Official Plans.

The subject lands are zoned EM1 Prestige Employment Area Zone by Zoning By-law 1-88, subject to Exception 9(651). The "Public Uses" Section (3.10) of Zoning By-law 1-88 permits the use of any land in any zone, for a civic purpose. The Steeles West Subway Station development is deemed to be a civic use, and therefore, complies with Zoning By-law 1-88.

Site Plan Review

The 358.3m² kidney-shaped north station entrance building shown on Attachments #5 and #7 is centrally located on the Phase I lands and will be developed with two canopied entrances at opposing ends. The building will be constructed to a height of 12 m and will consist of varying shades of copper Corten steel plate along the roof line and alternating clear glass panels and red porcelain enameled panels at grade. The 934.5 m² rectangular power substation building shown on Attachments #6 and #8 is located north of the station entrance, will be constructed to a height of 7 m, and includes a 271.5 m² green roof. The building materials are consistent with the station entrance, except the red enameled steel panels will include a painted leaf pattern. The surrounding landscaped plaza shown on Attachments #9 and #10 includes textured pavers, concrete benches and seat walls, and a variety of coniferous and deciduous trees and shrubs. Pedestrian connections are provided throughout the landscaped plaza from the station entrance building and via a proposed sidewalk along Steeles Avenue West that will connect east to the future north-south road (Street "C") and north to the future YRT Bus Terminal and commuter parking facility.

CITY OF VAUGHAN

EXTRACT FROM COUNCIL MEETING MINUTES OF OCTOBER 18, 2011

Item 2, CW Report No. 43 – Page 4

The Vaughan Development Planning Department is generally satisfied with the proposed site plan, building elevations and landscape plan, and will continue to work with the TTC to finalize the details. Prior to the issuance of a full building permit, the final site plans, building elevations and landscape plans will be approved to the satisfaction of the Development Planning Department. A condition to this effect is included in the recommendation of this report.

Vaughan Development/Transportation Engineering Department

The Vaughan Development/Transportation Engineering Department is generally satisfied with the proposal and has requested that revisions be made to the site servicing and grading plan, the stormwater management report and the wind study. The Department concurs with the findings of the Phase I Environmental Site Assessment (ESA) that a Phase II ESA is required, and should there be a recommendation for a Phase III ESA, that all these reports must be completed to the satisfaction of the Vaughan Development/Transportation Engineering Department.

Prior to the issuance of a building permit, the final site servicing and grading plan, stormwater management report, wind, noise and traffic studies, together with the Phase I, II and III (if required) ESA's, must be approved to the satisfaction of the Vaughan Development/Transportation Engineering Department. Conditions to this effect are included in the recommendation of this report.

Vaughan Public Works Department-Waste Management

The TYSSE project team has confirmed in a letter dated August 22, 2011 that all garbage and recycling pick-up from the Steeles West Station will be handled by the City of Toronto. The Vaughan Public Works Department has no objection to the proposal.

Utilities

Power Stream Inc. has no objection to the proposed development. The Owner shall satisfy all hydro requirements of Power Stream Inc. prior to the issuance of a full building permit by the Vaughan Building Standards Department. A condition to this effect has been included in the recommendation of this report.

Canadian National Railway (CNR)

The Canadian National Railway right-of-way is located north of the proposed commuter parking facility within the existing Hydro Corridor. The CNR has no objection to the proposed development of Phase I of the Steeles West Station. However, CNR has advised that a 1.8 m high chain link security fence must be provided along the north property line to deter trespass onto the railway right-of-way from the commuter parking facility. The Owner must satisfy the requirements of CNR, through the site development application process for Phase II, if approved.

Toronto and Region Conservation Authority (TRCA)

The TRCA has no objections to the proposed development, subject to the applicant revising the stormwater management report, and erosion and sediment control plans to reflect TRCA standards and regulations. Prior to the issuance of a full Vaughan building permit, the applicant must satisfy the requirements of the TRCA. A condition to this effect is included in the recommendation of this report.

CITY OF VAUGHAN

EXTRACT FROM COUNCIL MEETING MINUTES OF OCTOBER 18, 2011

Item 2, CW Report No. 43 – Page 5

City of Toronto

The City of Toronto governs and maintains Steeles Avenue West. Toronto has no objection to the proposal and has requested minor revisions to the site plan, elevation plan, and landscape plan, together with updates and additional information on the wind study and traffic impact study. Prior to the issuance of a full Vaughan building permit, the applicant is to satisfy the requirements of the City of Toronto related to the Steeles Avenue right-of-way. A condition to this effect is included in the recommendation of this report.

Relationship to Vaughan Vision 2020/Strategic Plan

This staff report is consistent with the priorities set forth in Vaughan Vision 2020, particularly "Manage Growth & Economic Well-being".

Regional Implications

The subject lands are owned by the Regional Municipality of York. The Region has been involved in the design process of the Steeles West Station and its relationship to the YRT Bus Terminal and the commuter parking facility. The Region will continue to work with the TTC and the City of Vaughan to finalize the details of the Phase I development of the Steeles West Station and is expected to submit the required Phase II Site Development Application in late Fall 2011.

Conclusion

The Site Development Application has been reviewed in accordance with the City's Employment Area Plan (OPA #450), the Higher Order Transit Plan (OPA #529), the Steeles West Secondary Plan (VOP 2010, Volume 2), Zoning By-law 1-88, the comments from City Departments and external public agencies, and the area context. The Vaughan Development Planning Department is satisfied that the proposed Phase I Site Plan for the Steeles West Subway Station is appropriate and compatible with the existing and permitted uses in the surrounding area. Accordingly, the Development Planning Department can support the approval of the Site Development Application, subject to the conditions contained in this report.


Attachments

1. Context Location Map
2. Location Map
3. Context Plan (Phase I & II, City of Toronto)
4. Site Plan – Phase I (Subway Station Entrance & Power Substation)
5. Floor & Roof Plan – Subway Station Entrance
6. Floor & Roof Plan – Power Substation
7. Elevation Plan – Subway Station Entrance
8. Elevation Plan – Power Substation
9. Landscape Plan – Subway Station Entrance
10. Landscape Plan – Power Substation

Report prepared by:

Christina Napoli, Senior Planner, ext. 8483
Mauro Peverini, Manager of Development Planning, ext. 8407

(A copy of the attachments referred to in the foregoing have been forwarded to each Member of Council and a copy thereof is also on file in the office of the City Clerk.)

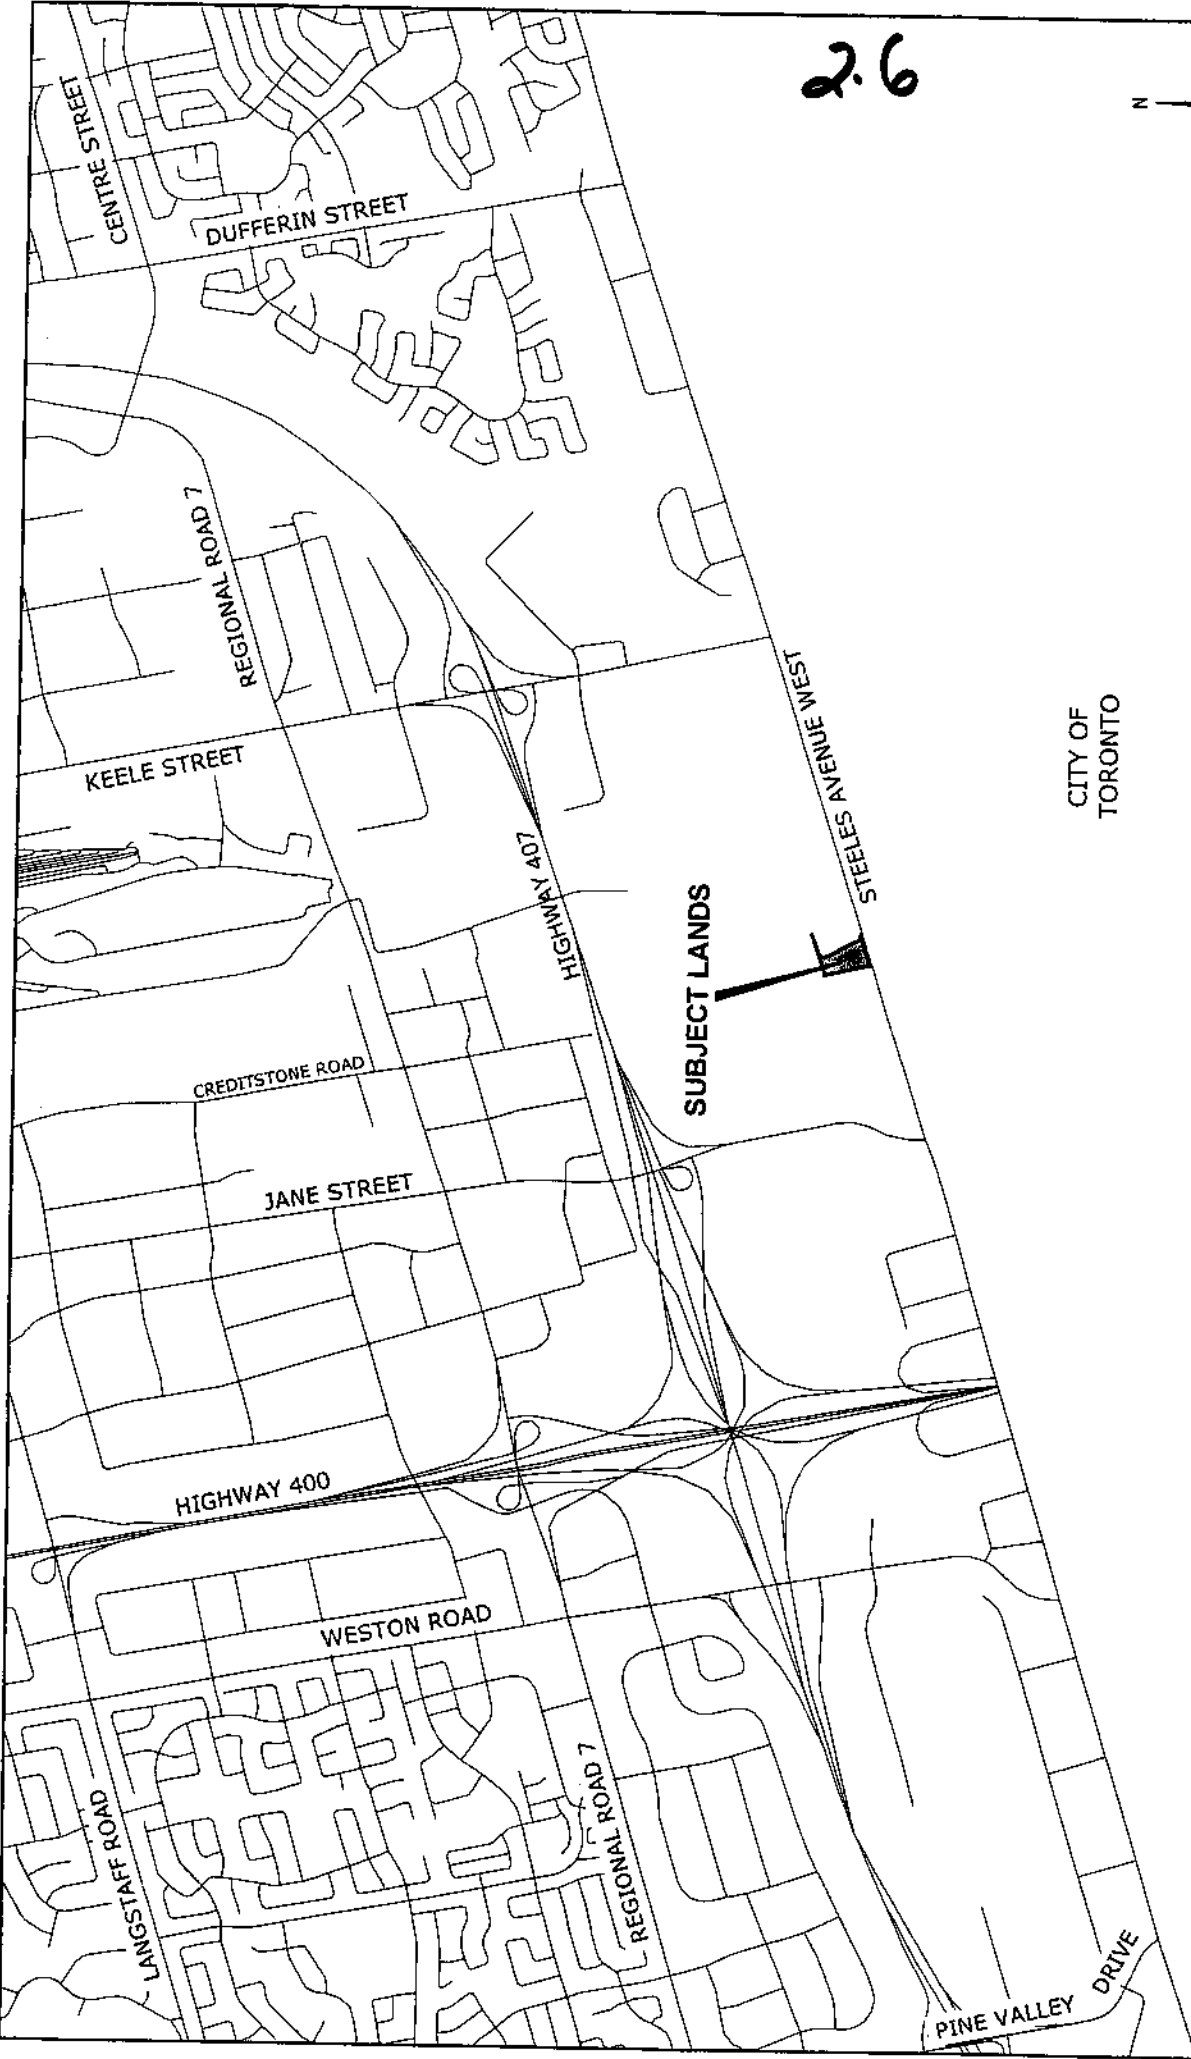

2.6



CITY OF
TORONTO

Context Location Map

Location: Part of Lot 1,
Concession 4


Applicant:
Toronto Transit Commission
H:\NT\1 ATTACHMENTS\DA-11.067.dwg



Attachment


File: DA.11.067
Not to Scale
Date: July 6, 2011

1

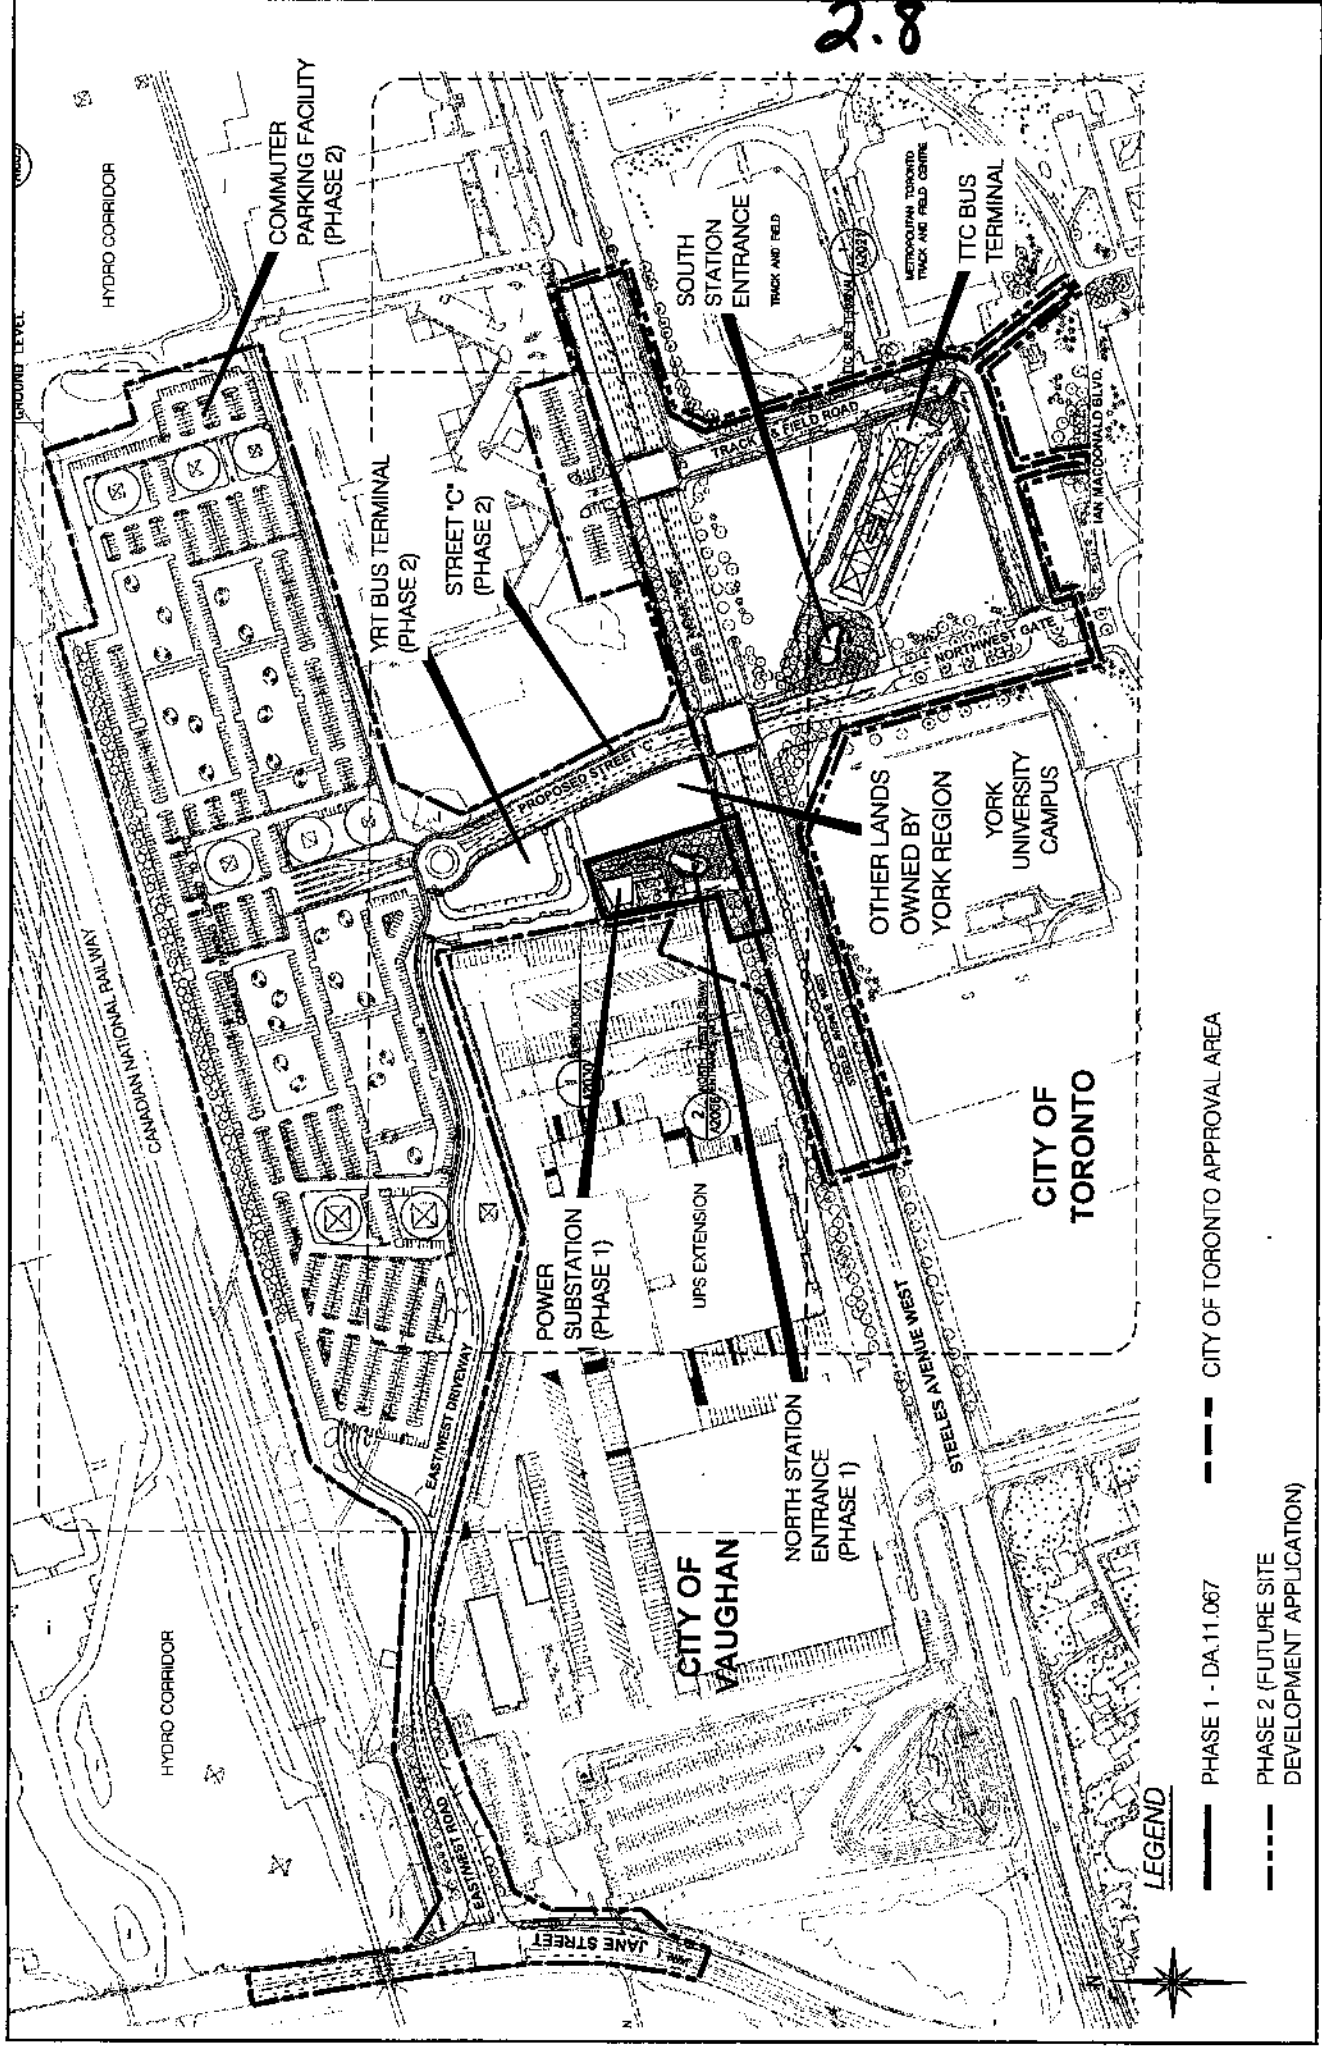

Context Plan (Phase I & II, City of Toronto)



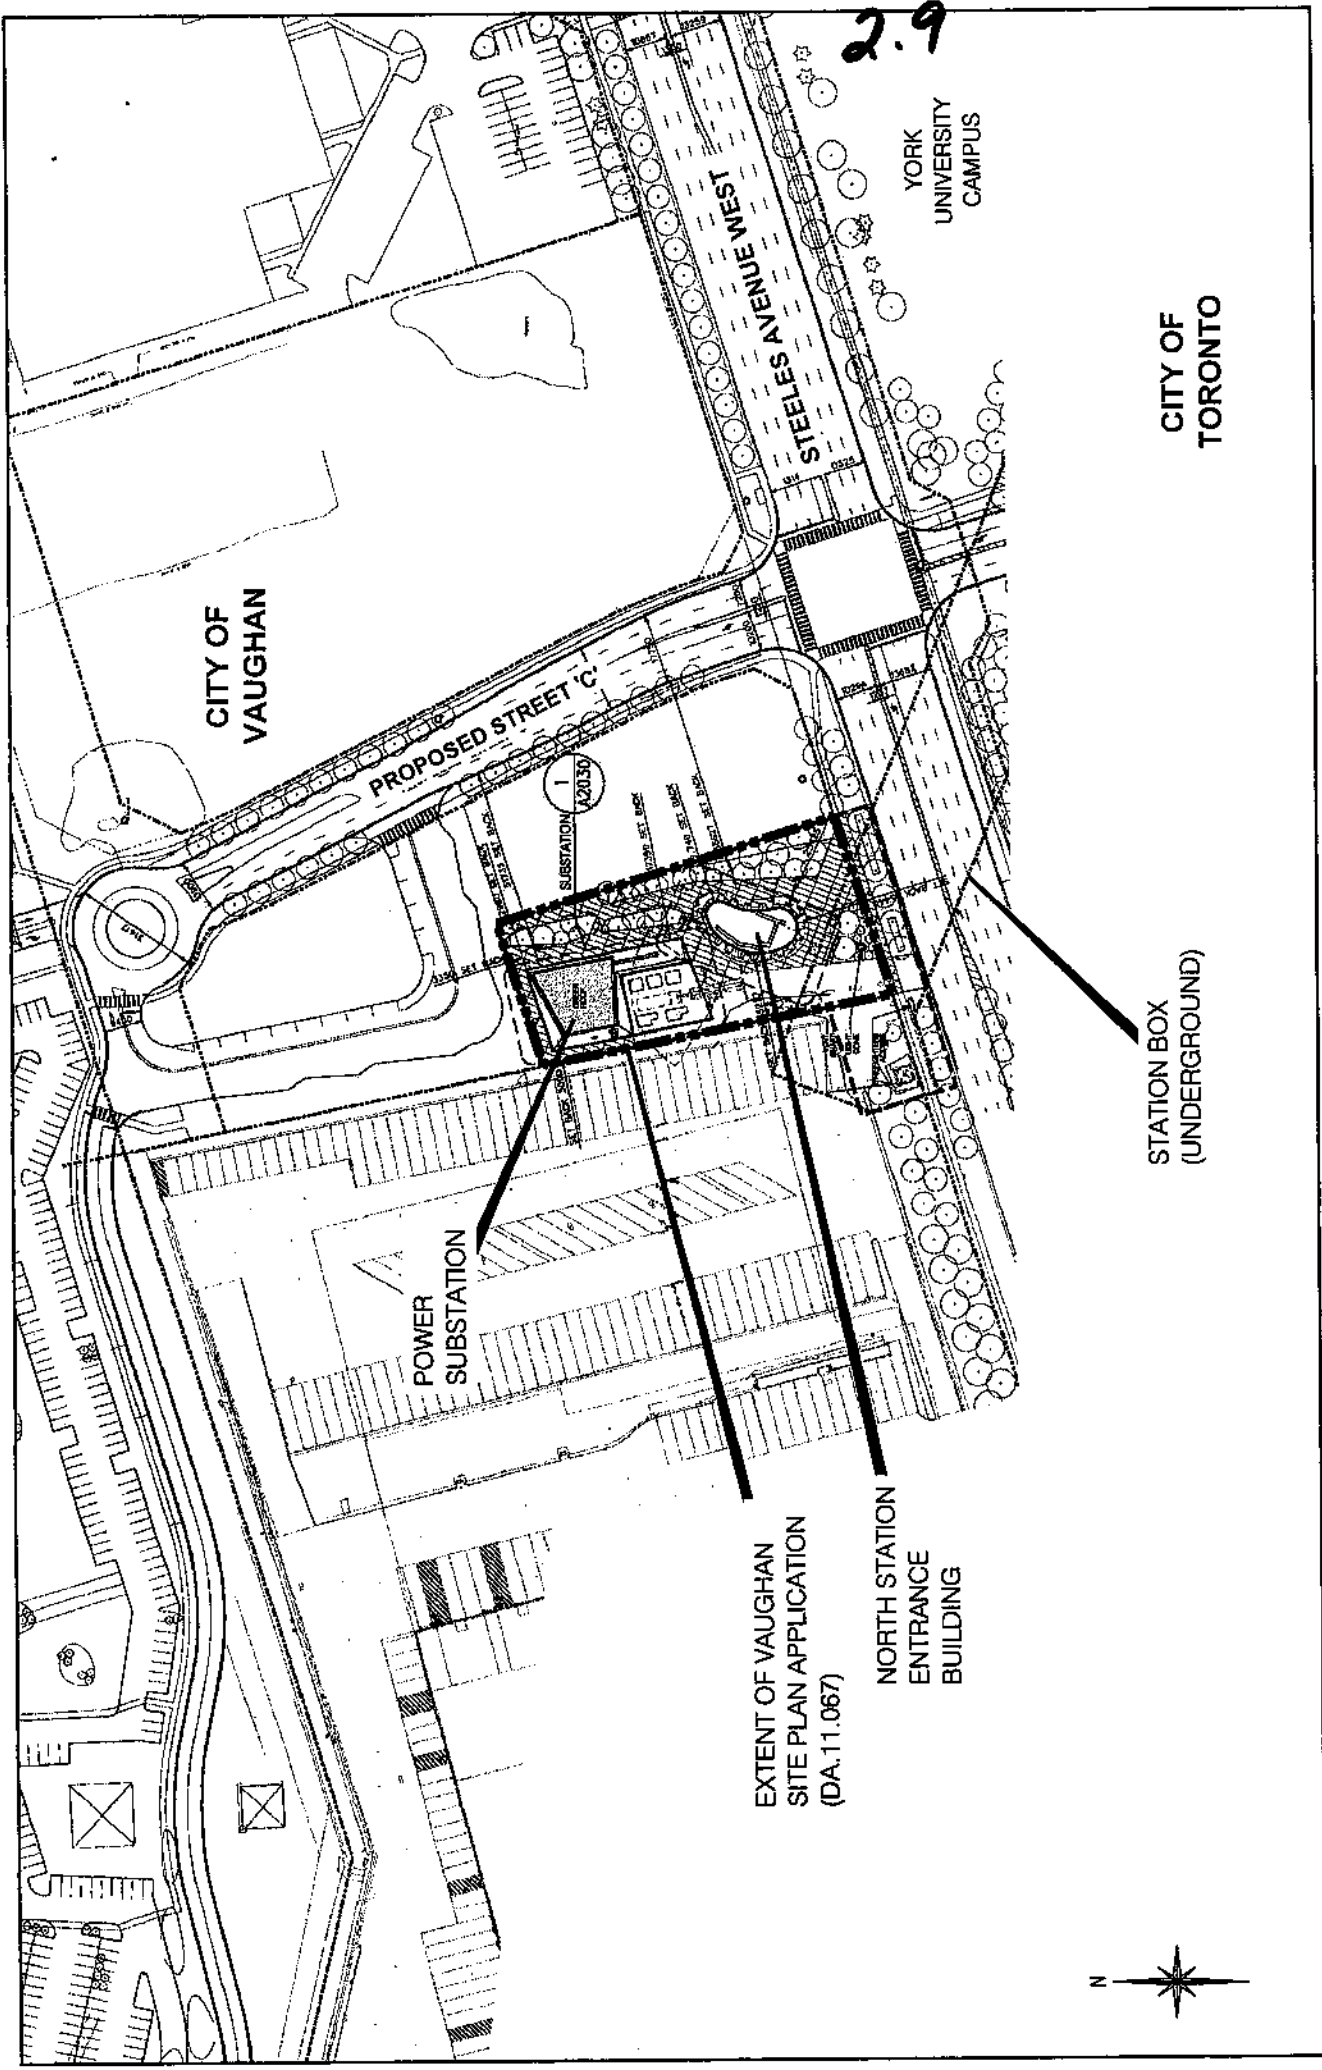

2.9

Attachment

File: DA.11.067
Not to Scale
Date: September 13, 2011



4



Site Plan - Phase I (Subway Station Entrance & Power Substation)

Applicant: Toronto Transit Commission
Location: Part of Lot 1, Concession 4

N:\GPTT\1 ATTACHMENTS\DA\DA.11.067.dwg

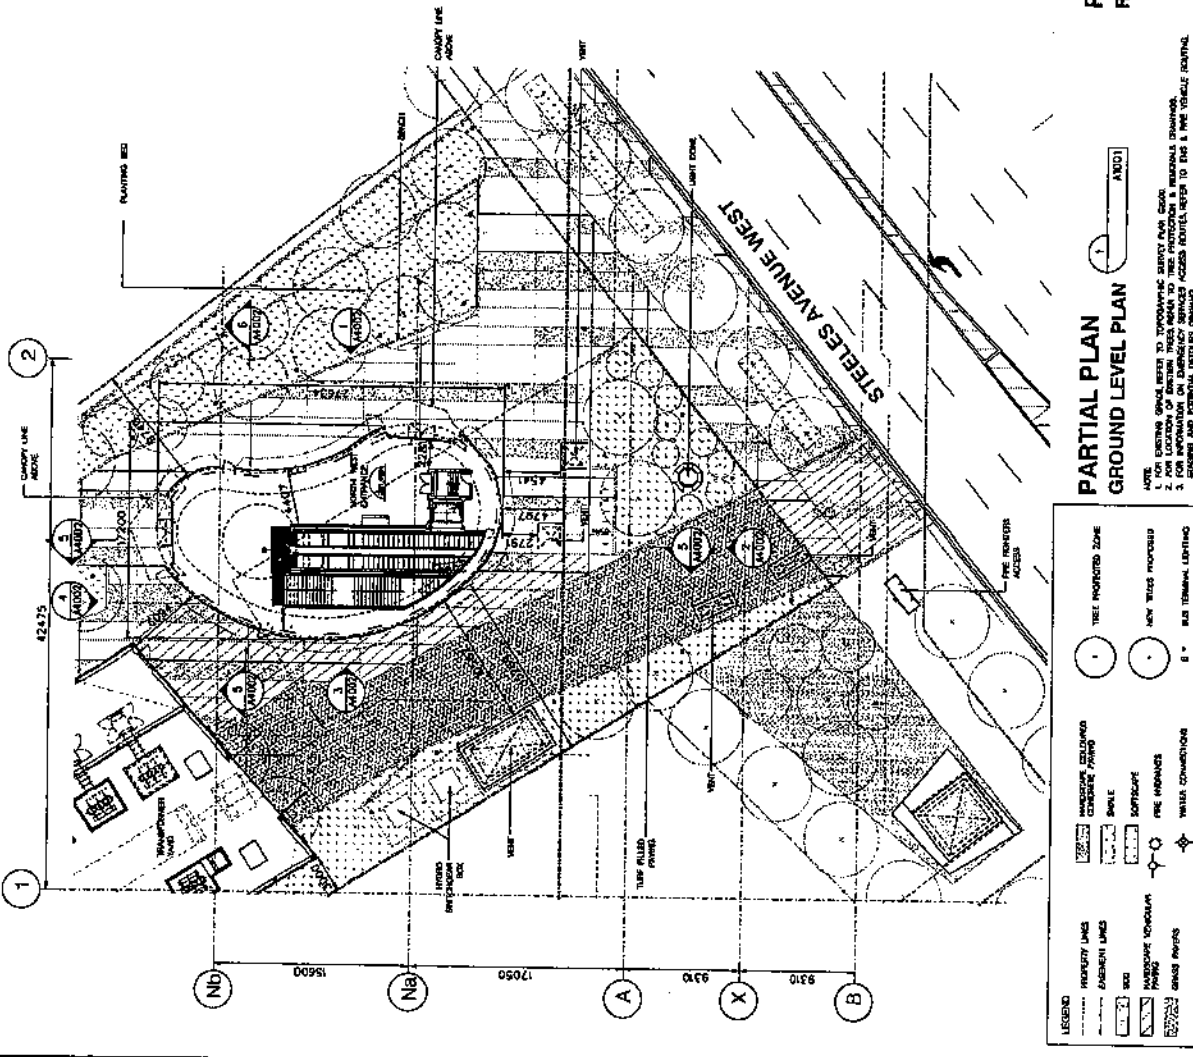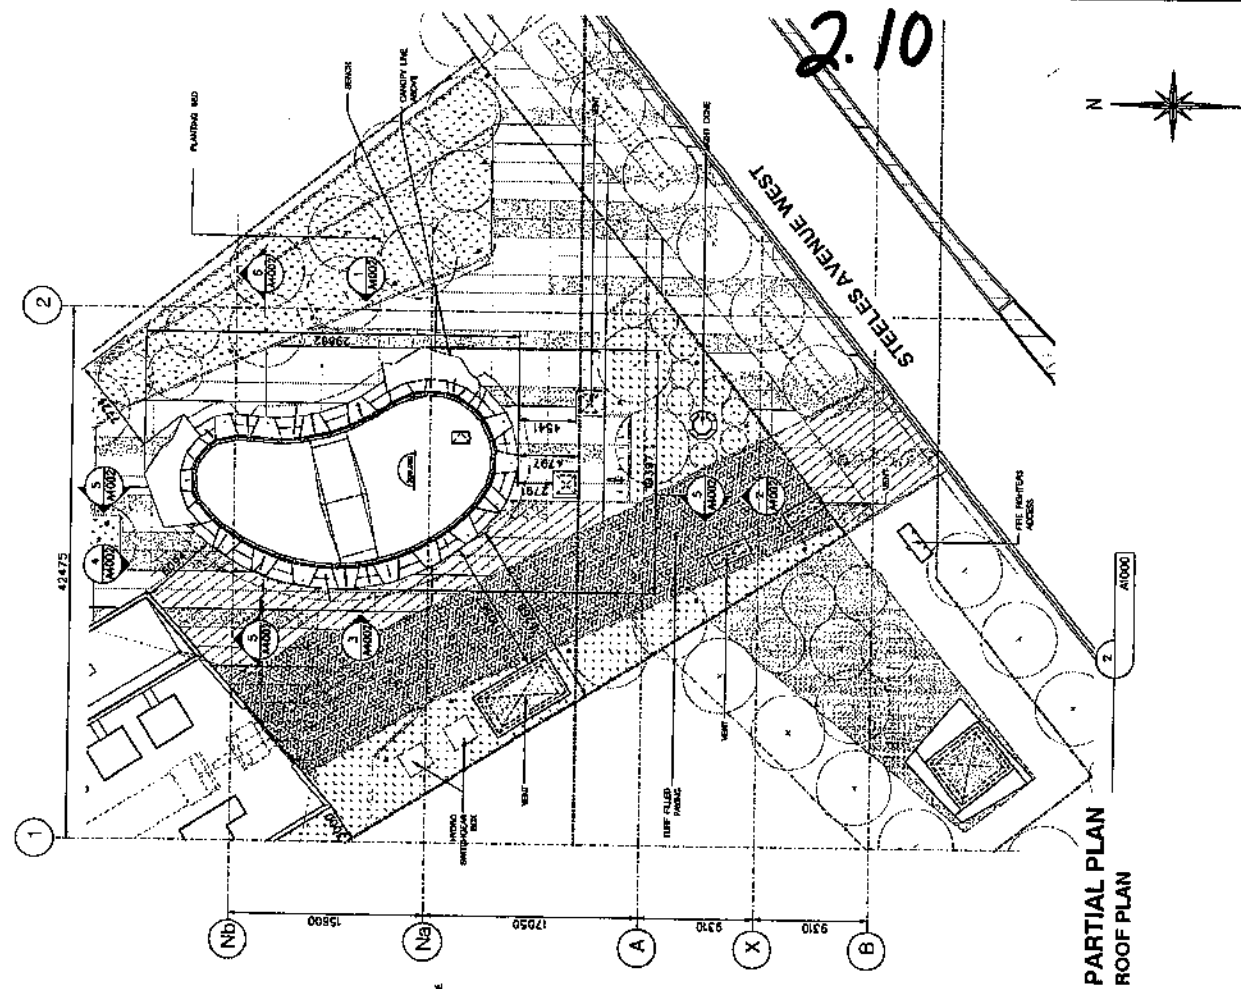

*Floor & Roof Plan -
Subway Station Entrance*

Applicant:
Toronto Transit Commission

**Location: Part of Lot 1,
Concession 4**



VAUGHAN
Development Planning Department

Attachment

File: DA 11.067

Not to Scale




Date: July 6, 2011

LQ



NOTE: 1. FOR EXISTING GRADE, REFER TO TOPOGRAPHIC SURVEY PLAN 0000.
2. FOR LOCATION OF DIGITON TREES, REFER TO TREE PROTECTION & REMOVAL DRAWINGS.
3. FOR INFORMATION ON EMERGENCY SERVICE ADDRESS ROUTES, REFER TO EMB & FIRE VEHICLE ROUTING.

LEGEND		TREE PROTECTED ZONE	
PROPERTY LINES		HOUSING COLORED CONCRETE PAVING	
EASEMENT LINES		SHALE	
SOIL		BOOTS/PAE	
HARDWARE VEHICULAR TRAFFIC		POE HUBS/PAE	
GRASS PLOTS		WATER CONNECTIONS	
		NEW TREES PROPOSED	
		BUS TERMINAL LIGHTING	

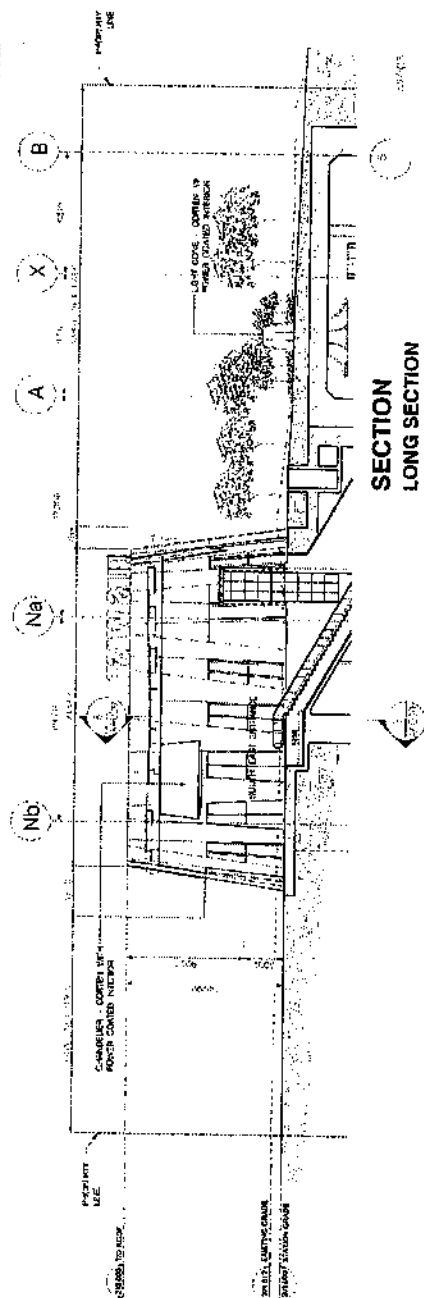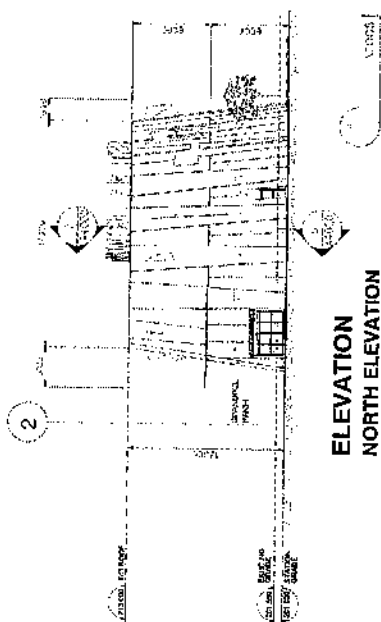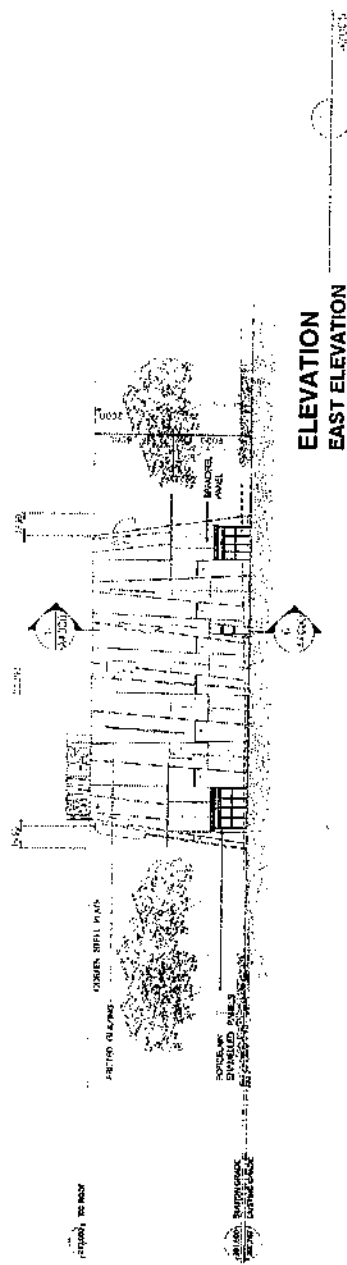

**Elevation Plan - Subway
Station Entrance**

Applicant:
Toronto Transit Commission

**Location: Part of Lot 1,
Concession 4**




Attachment

File: DA11.067

Not to Scale

Date: July 6, 2017


$$\frac{1}{2} \left(\frac{1}{2} \right) = \frac{1}{4}$$

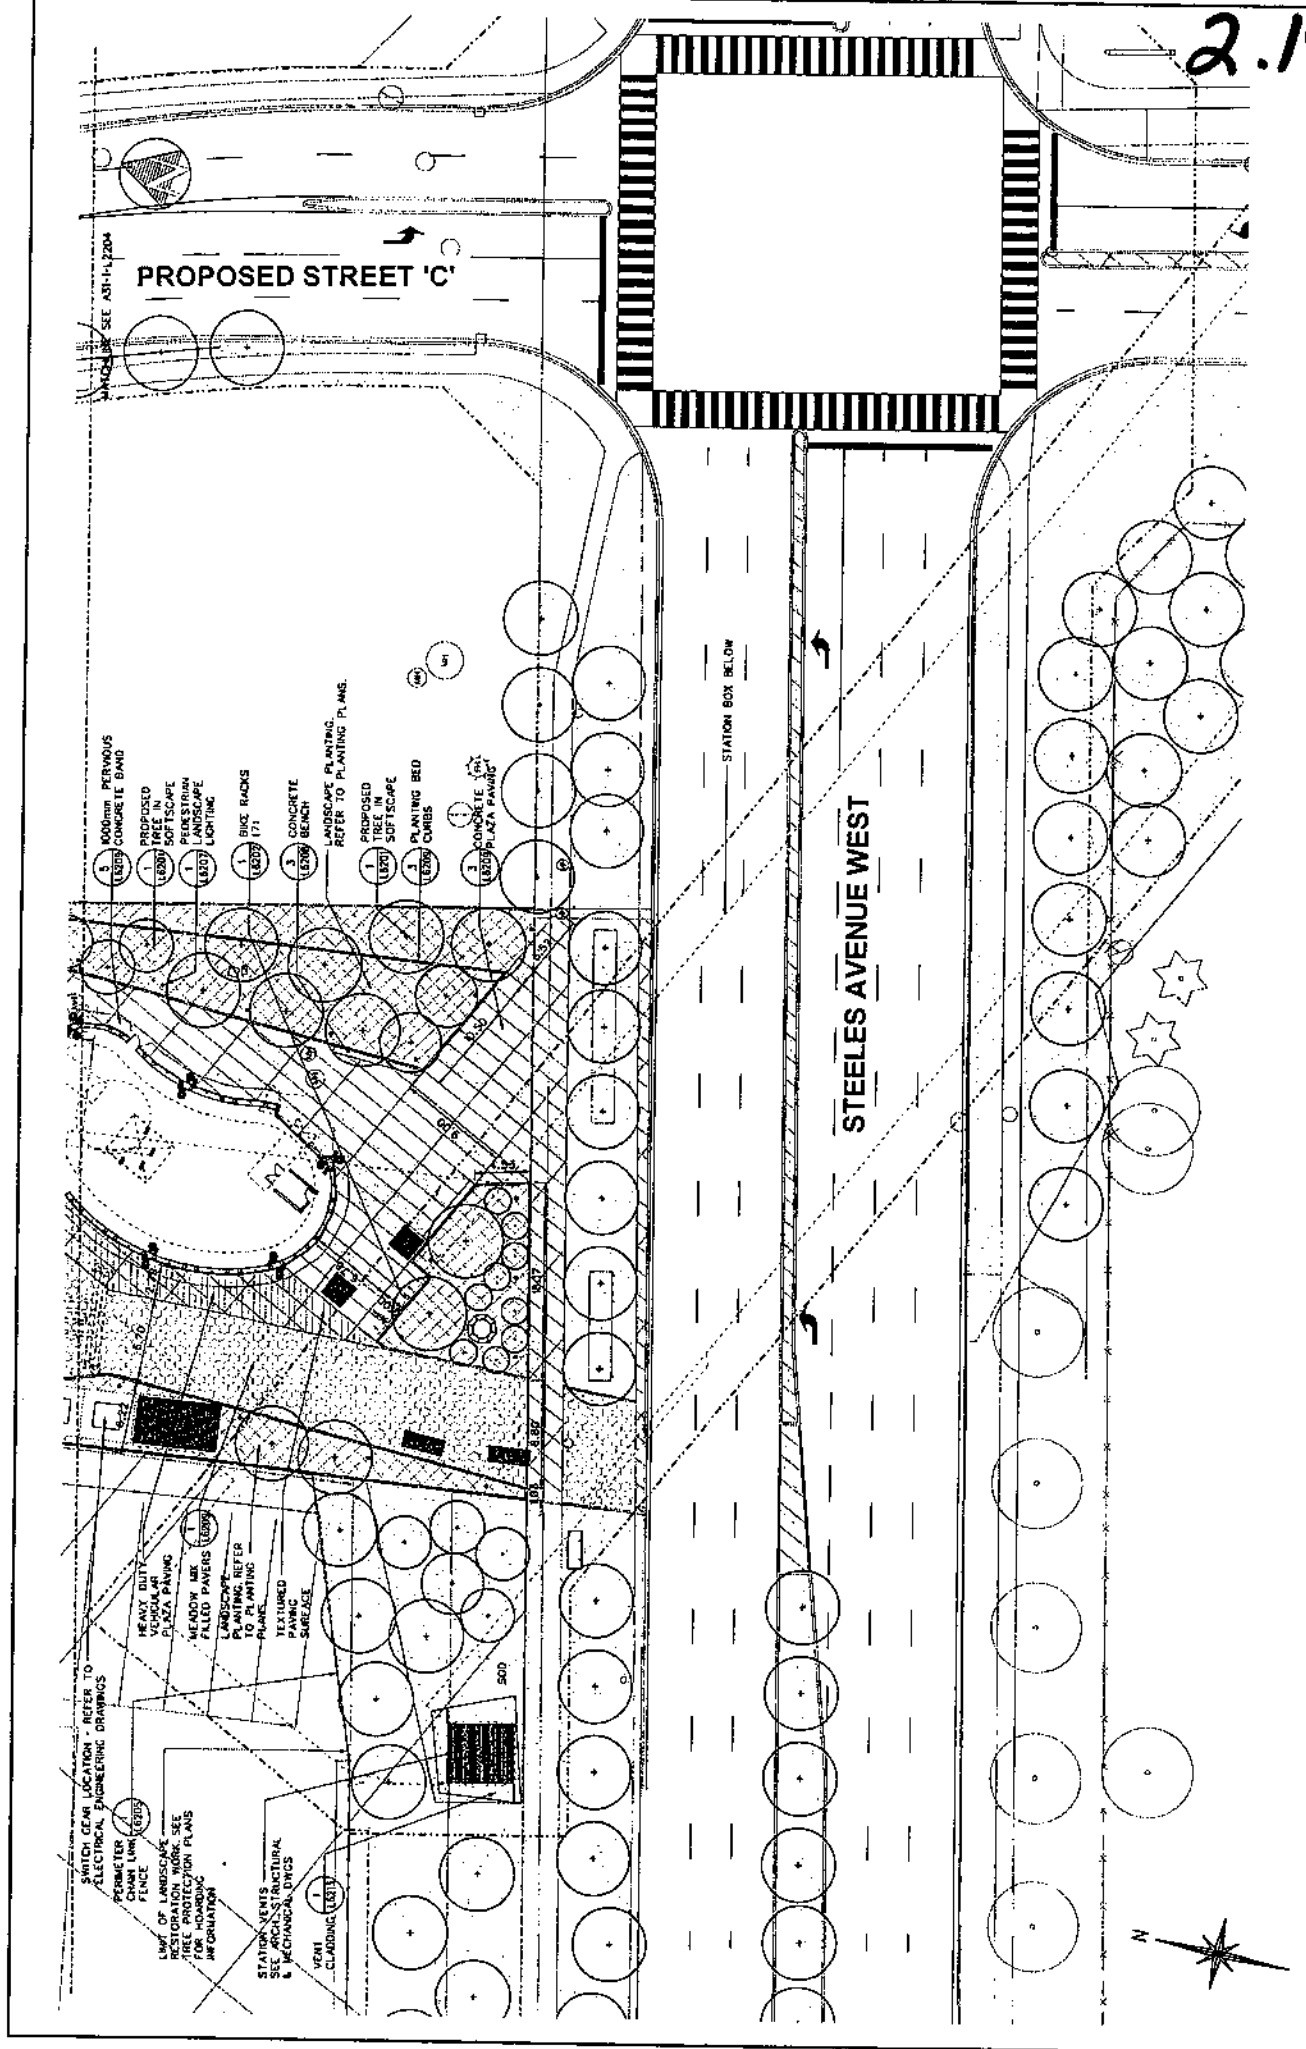

Landscape Plan - Subway Station Entrance

Applicant:
Toronto Transit Commission

Location: Part of Lot 1,
Concession 4

IN CITY OF VAUGHAN, 2011



Attachment

File: DA.11.067
Not to Scale
Date: July 6, 2011

2.15



PROPOSED STREET 'C'



Attachment

File: DA.11.067
Not to Scale
Date: July 6, 2011



Landscape Plan - Power Substation

Applicant: Toronto Transit Commission
Location: Part of Lot 1, Concession 4