


FILENAME: \\C:\lib\Location Maps\Langstaff Road (Y.R. 72)\9726\9726 Langstaff Road at Balding Blvd Intersection Improvements Attachment1A.mxd

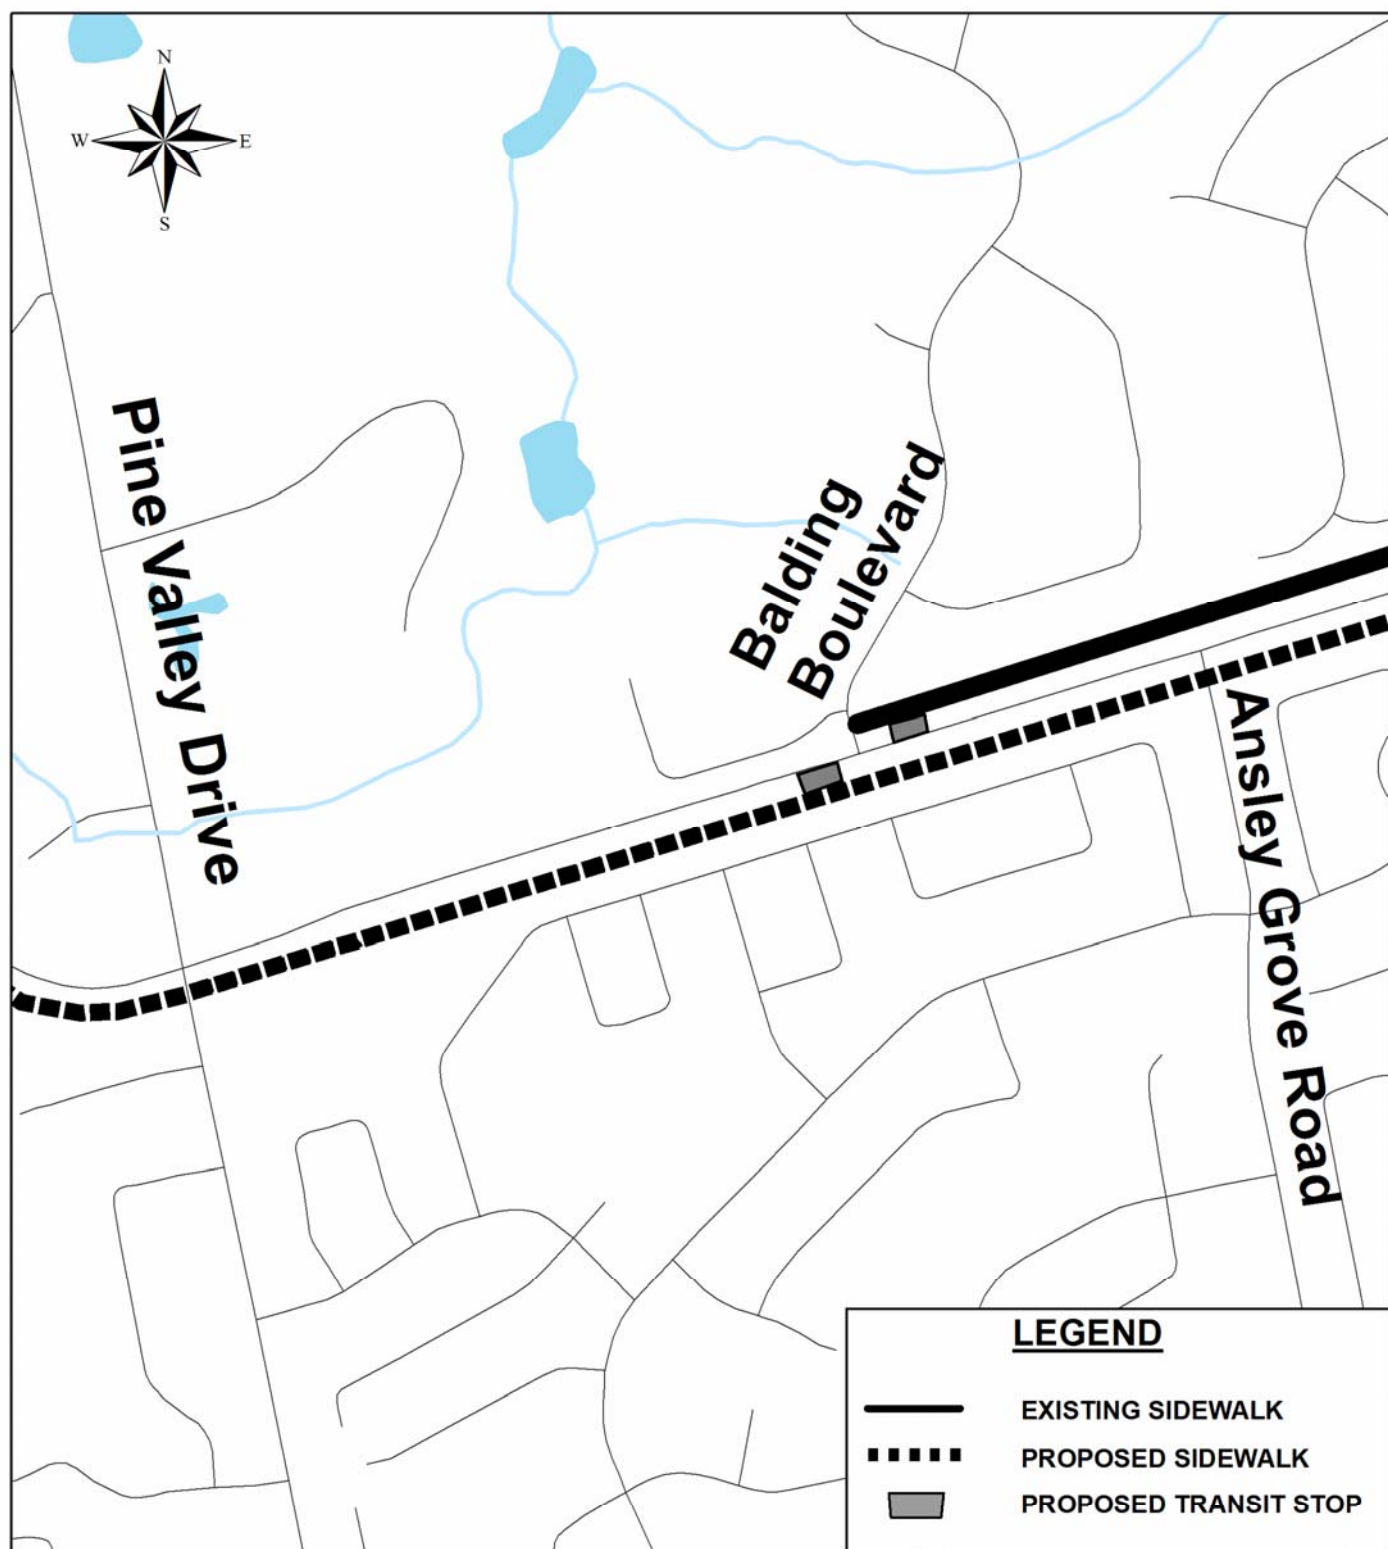

LOCATION PLAN

Traffic Control Signal/Intersection Improvement Request
Langstaff Road and Balding Boulevard, Project 9726
City of Vaughan

