


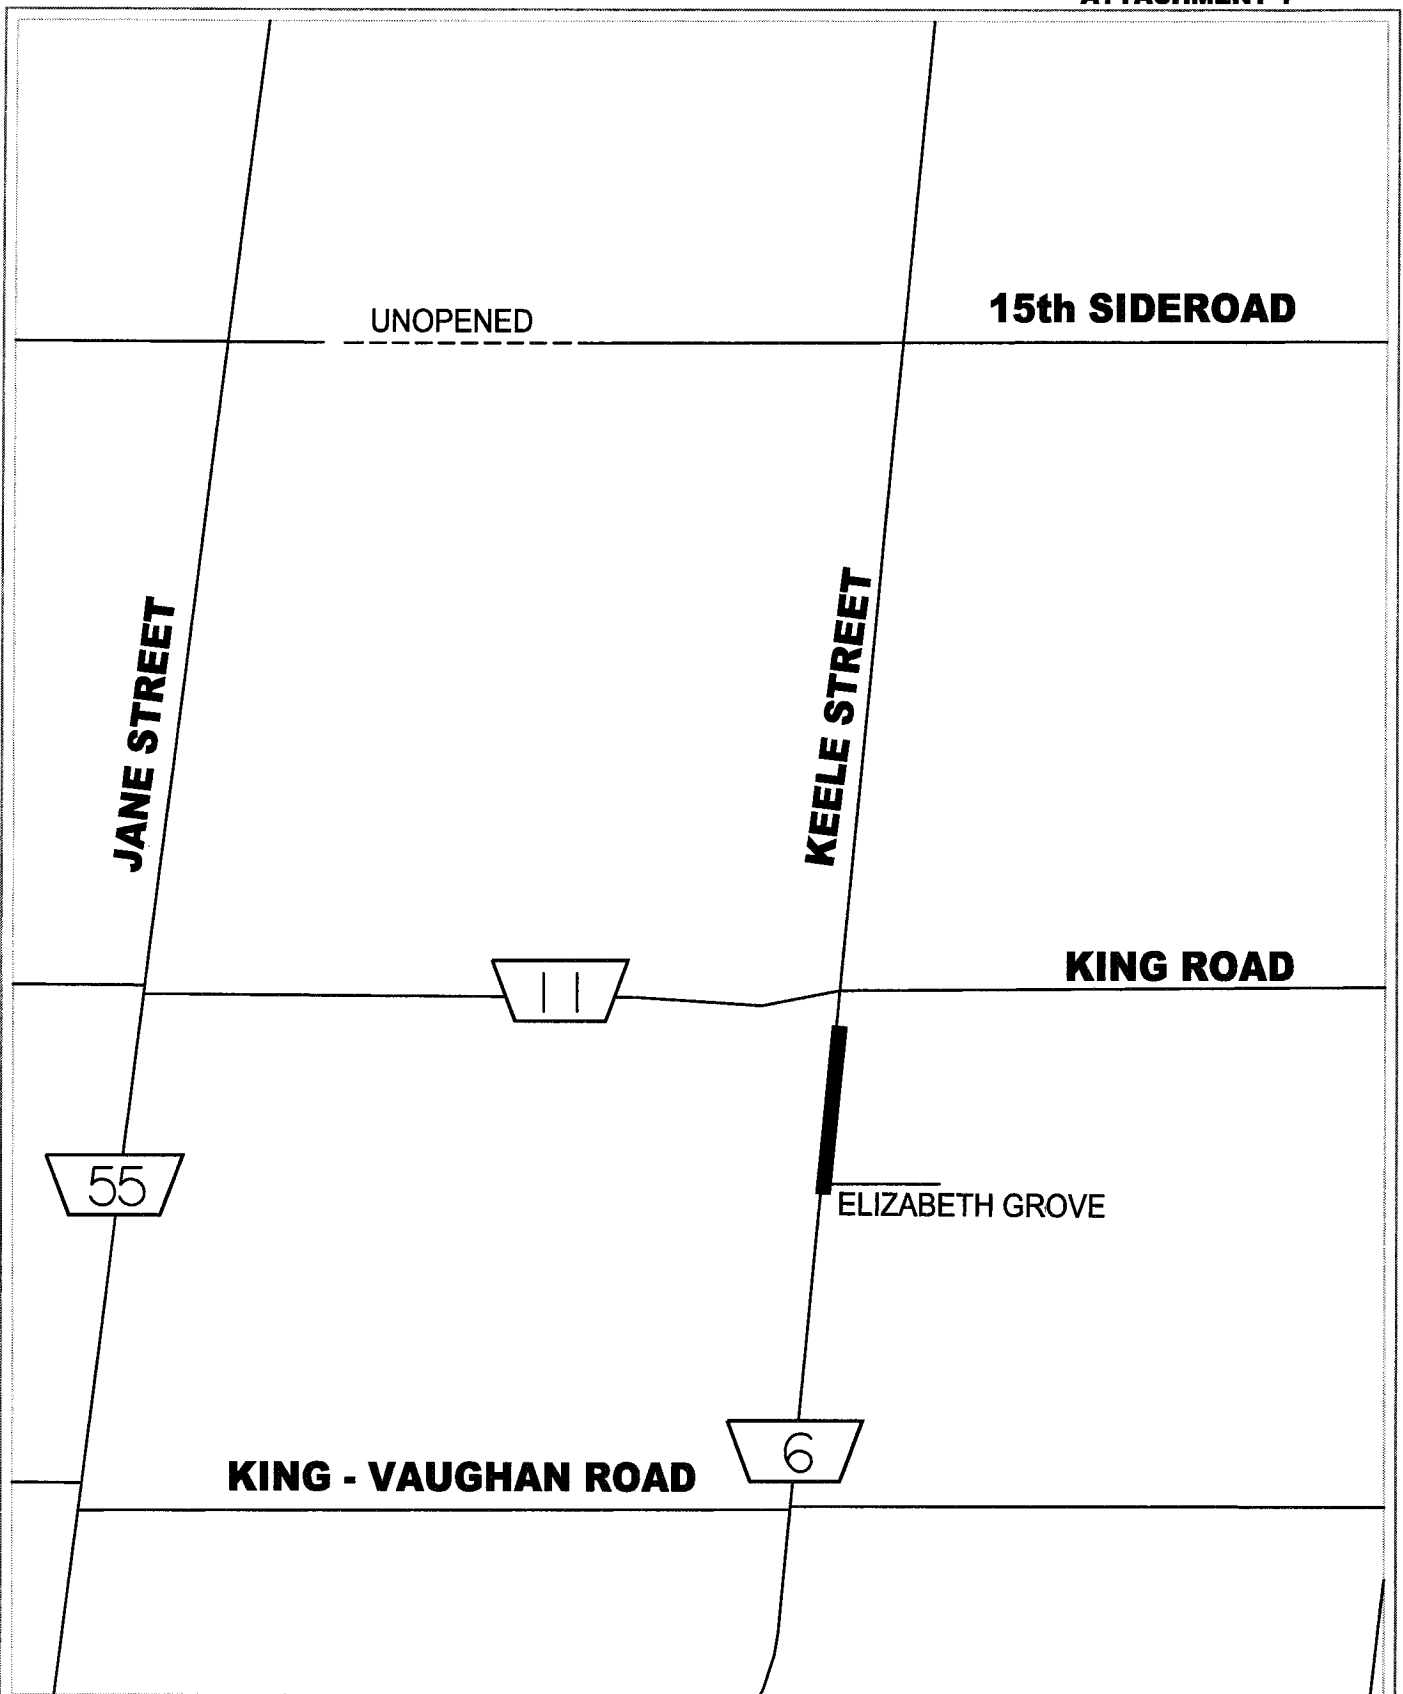

LOCATION PLAN

TEMPORARY PARKING PERMISSION—KINGCRAFTS STUDIO
KEELE STREET SOUTH OF KING ROAD
TOWNSHIP OF KING

 **York Region Transportation and Works**

PARKING LOCATION 

