


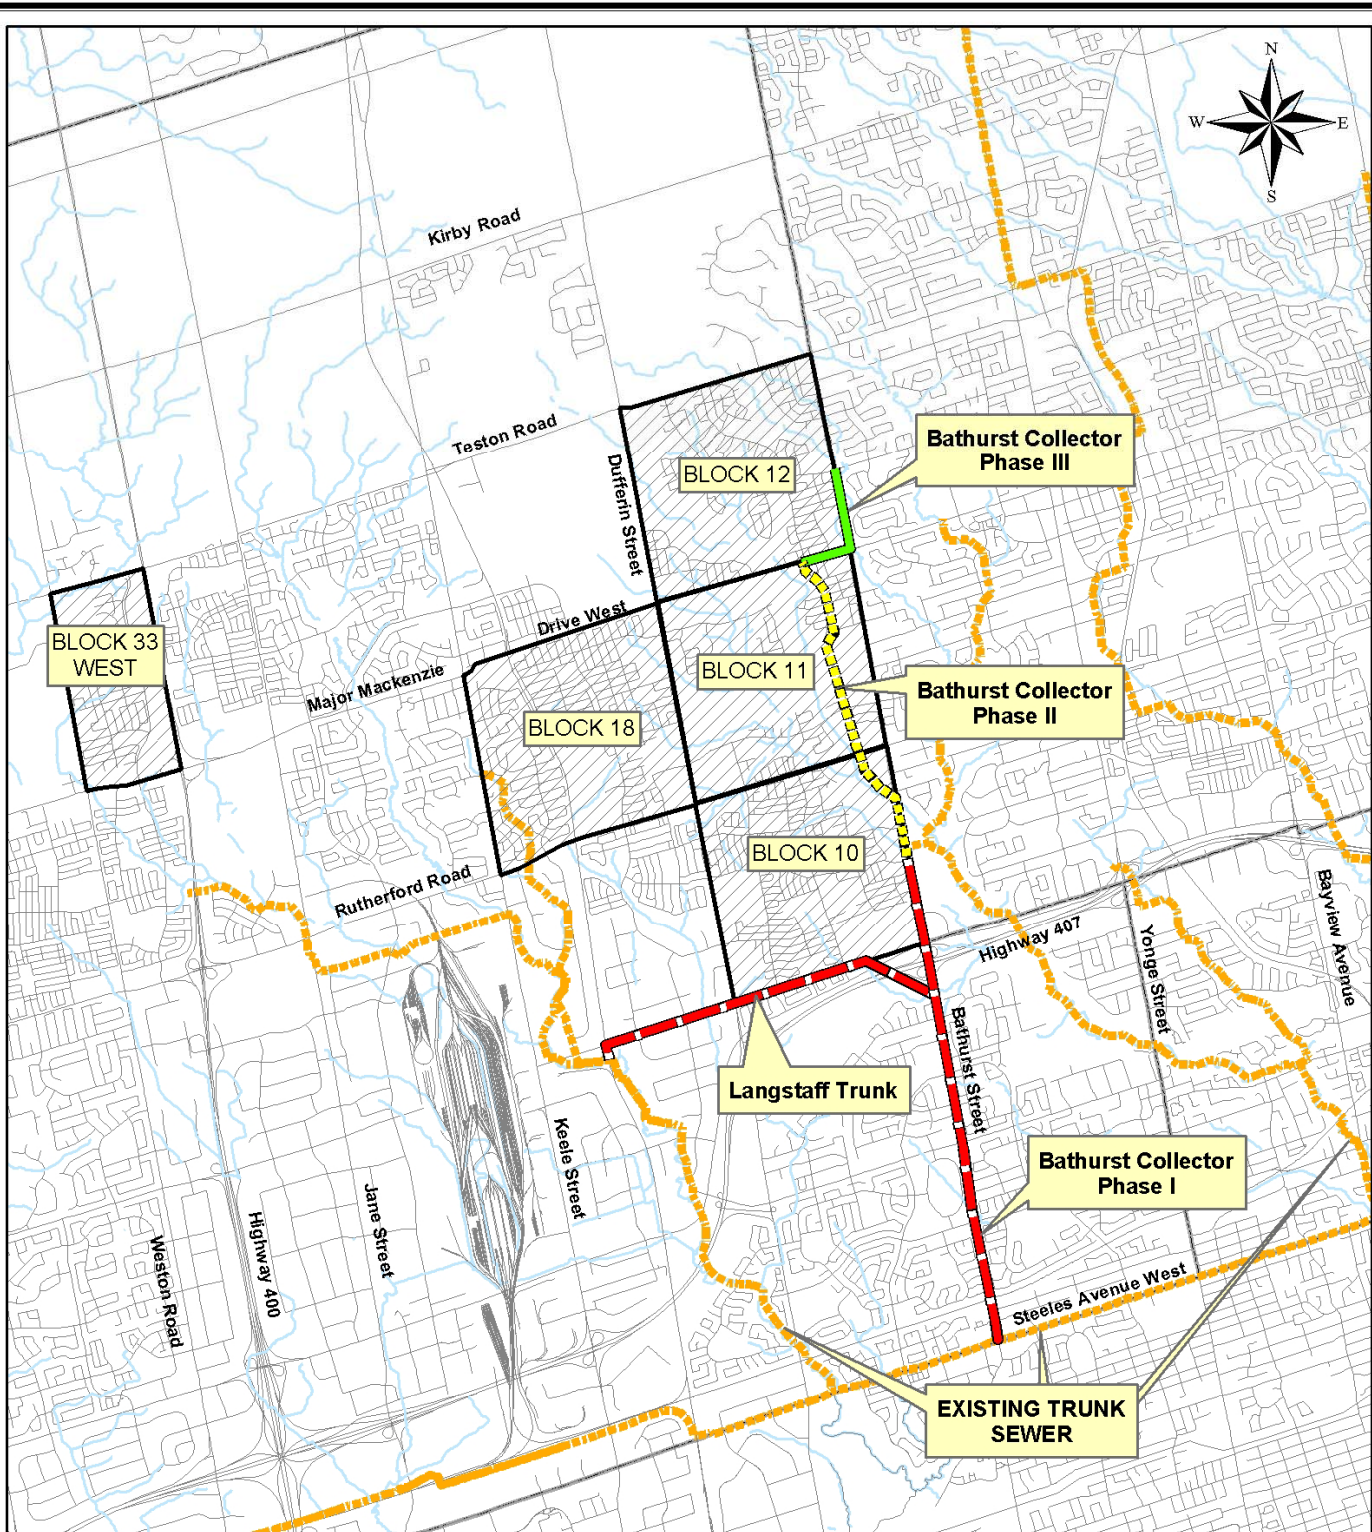

LOCATION PLAN

Bathurst Collector and Langstaff Trunk Sewers
Projects No. 7710 & 7709
City of Vaughan



WATER & WASTEWATER