



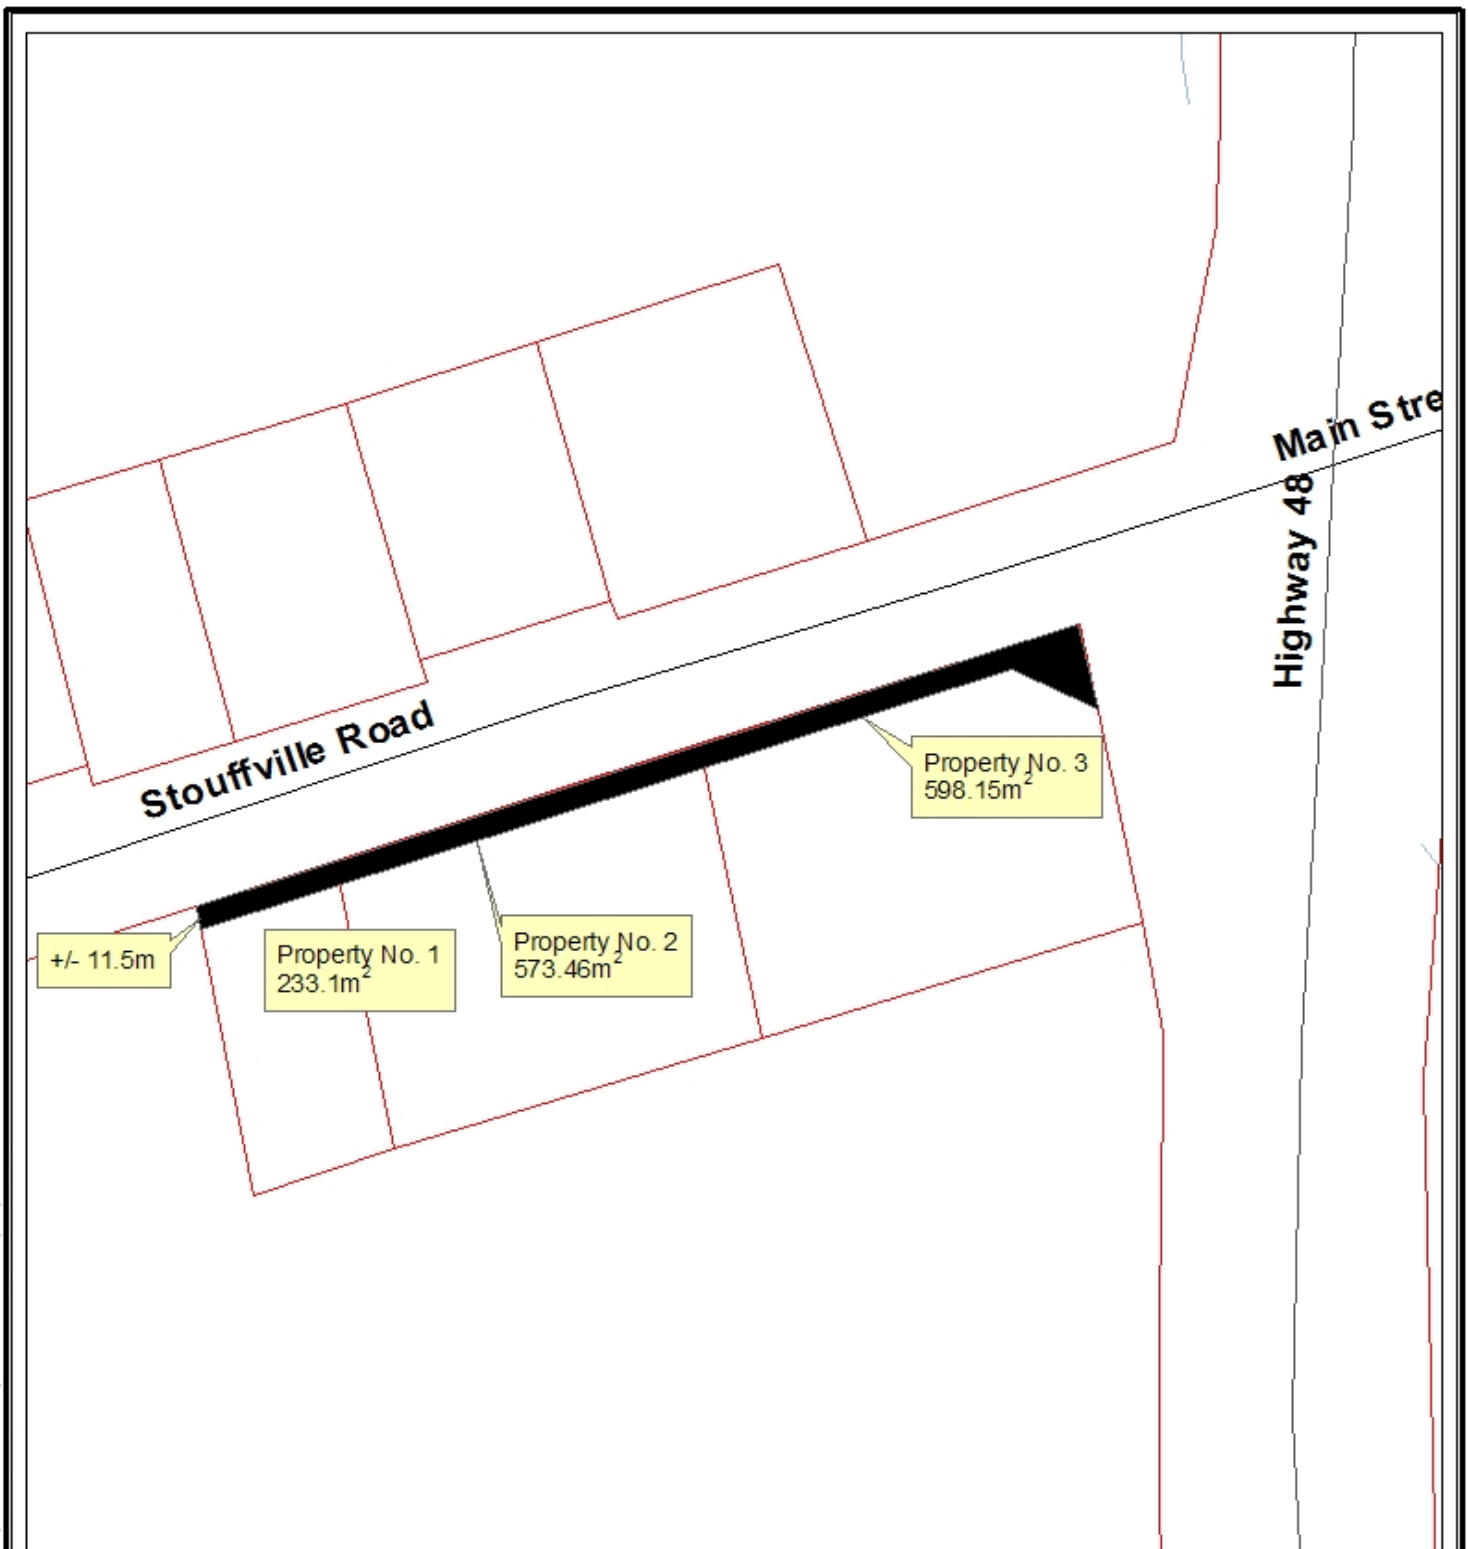

## LOCATION PLAN

Compensation for Expropriation  
Stouffville Road, Project 9712  
Town of Whitchurch-Stouffville

Produced By: Roads Branch - Capital Delivery  
© Copyright, The Regional Municipality of York, September, 2008

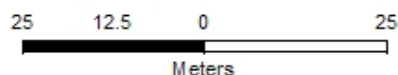

PROPERTY SERVICES

