


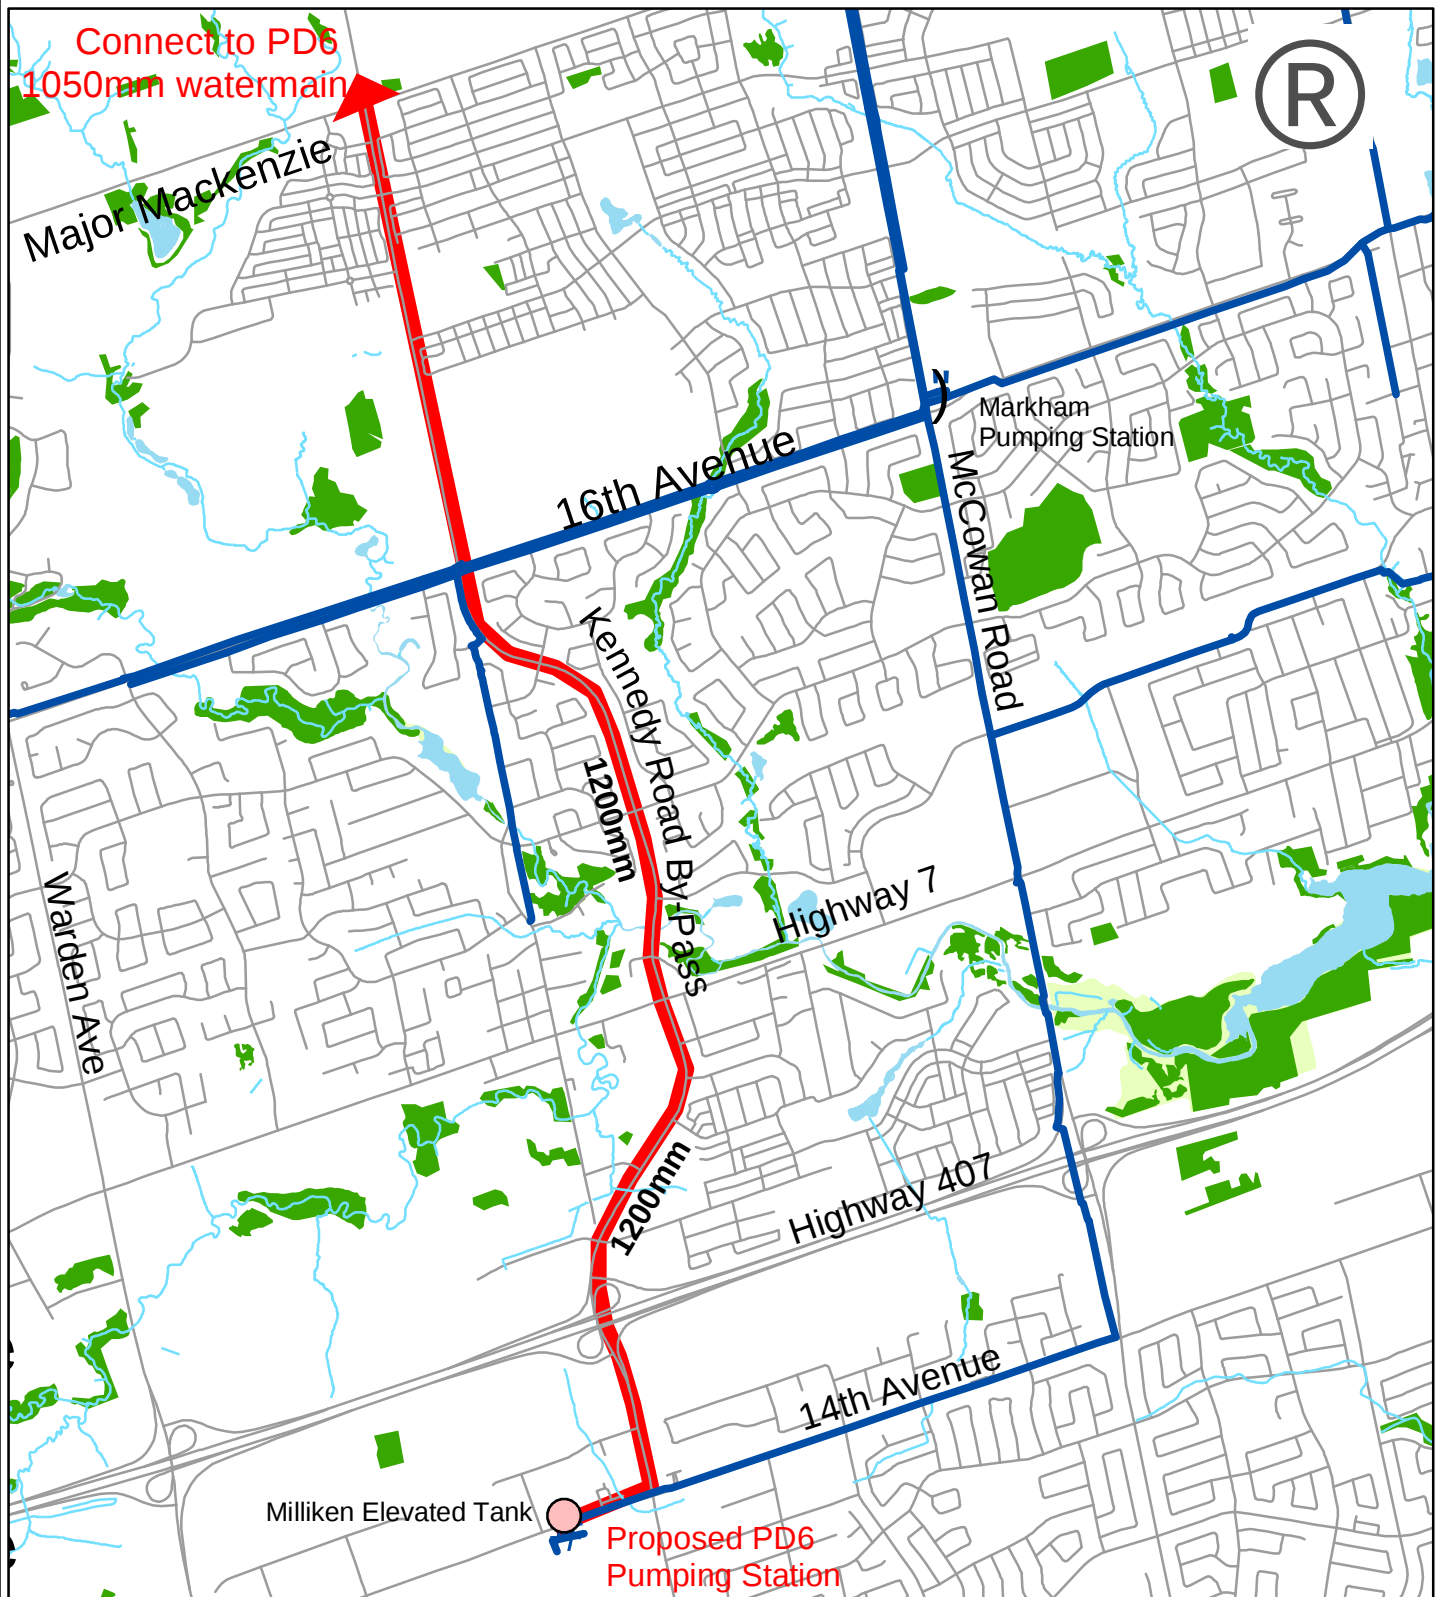

LOCATION PLAN

Project 74260
Kennedy Road Watermain
Town of Markham



- Proposed 2007 Project
- Existing Regional Structure
- Watercourses
- Waterbody
- Forest
- ESA
- ANSI