


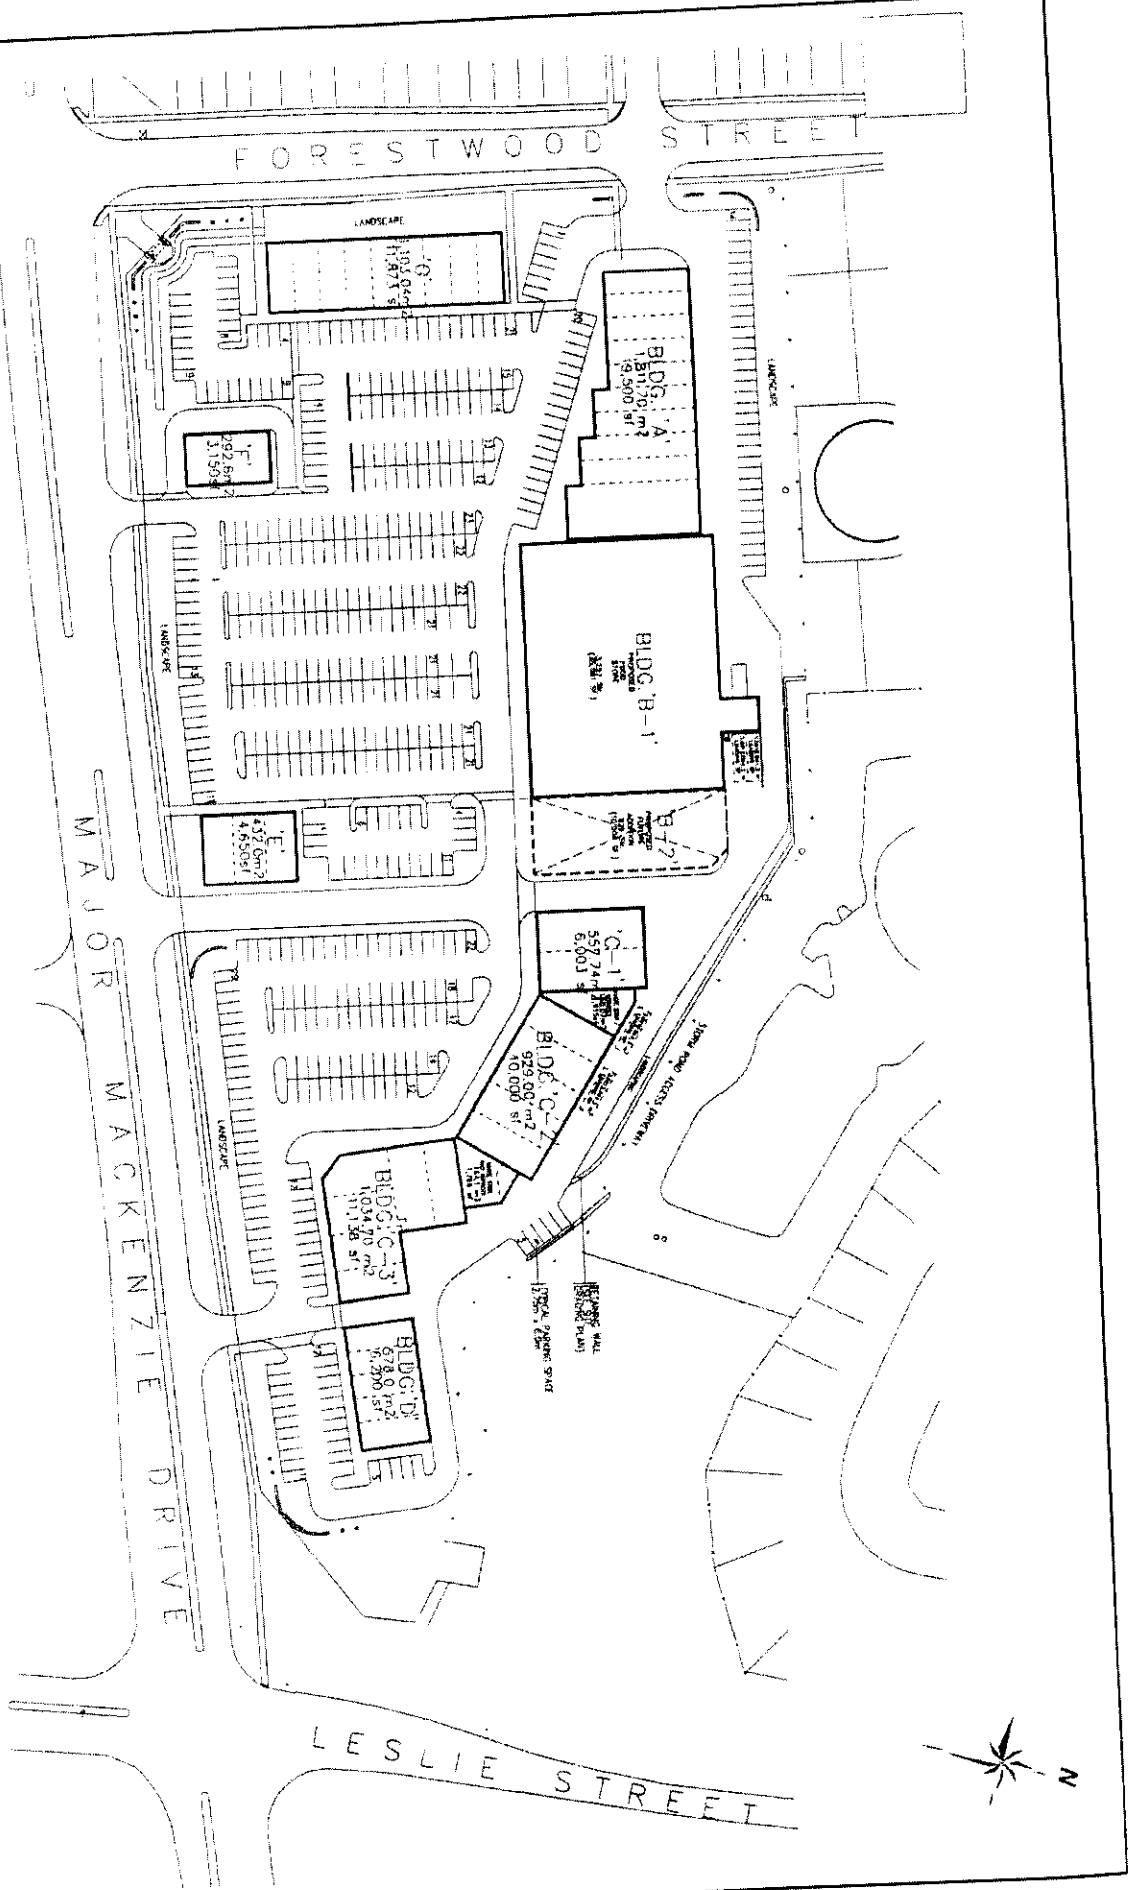

Not to Scale

ROWENA COMMERCIAL DEVELOPMENT SITE ACCESS STUDY
PROPOSED SITE PLAN

FIGURE No.2

CAN SU LT
Engineers and Project Managers

