


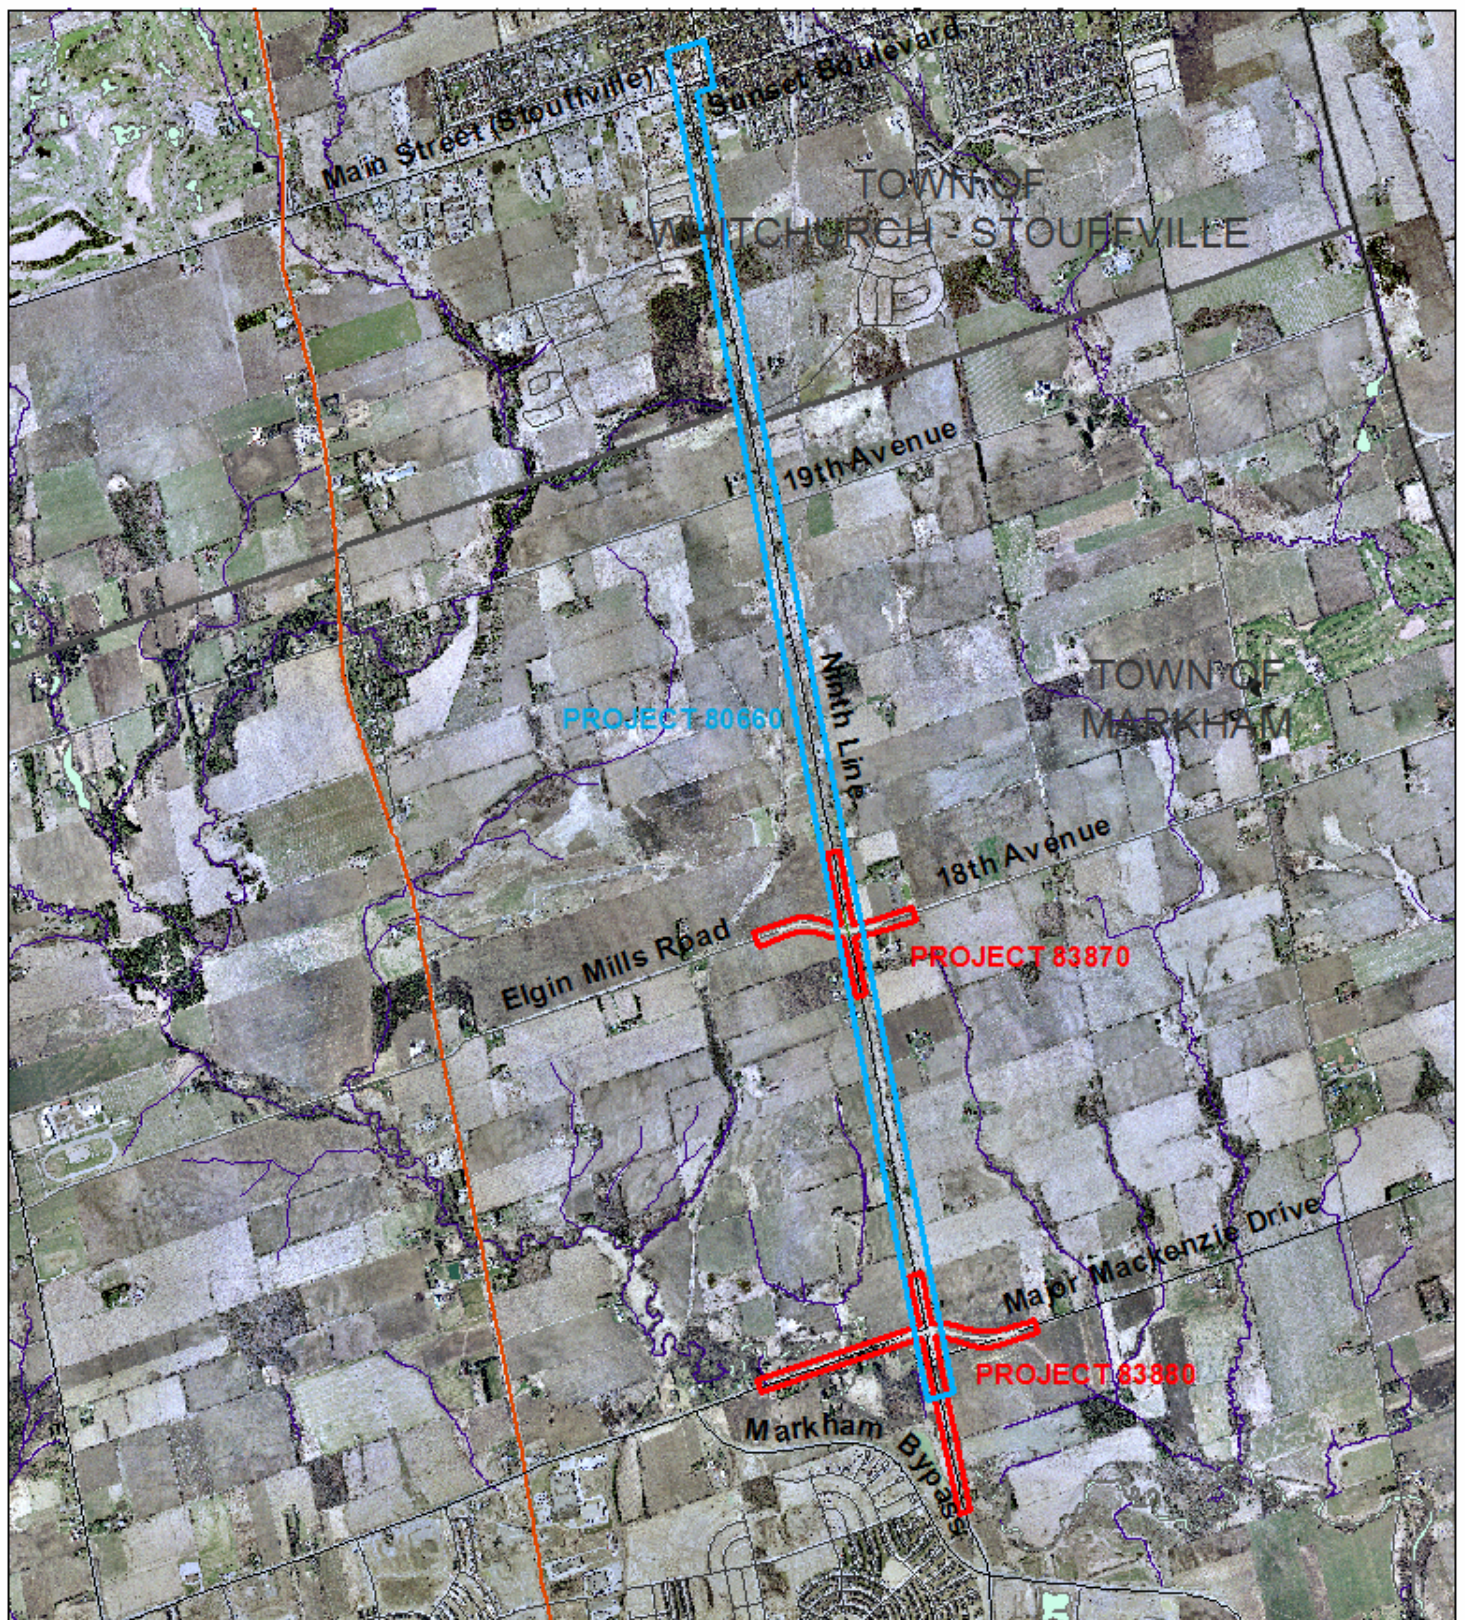

LOCATION PLAN

Project 80660, 83870, 83880

Ninth Line (Y.R. 69)


Town of Markham

Town of Whitchurch - Stouffville



ESR REVIEW

Detailed Design

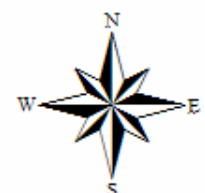

Produced By Stephen Hollinger, Design Technician
Roads Branch, Capital Delivery
© Copyright, The Regional Municipality of York, August, 2006

Orthophotography

© J.D. Barnes Limited, 2005 Orthophotography

CAPITAL DELIVERY - ROADS BRANCH