


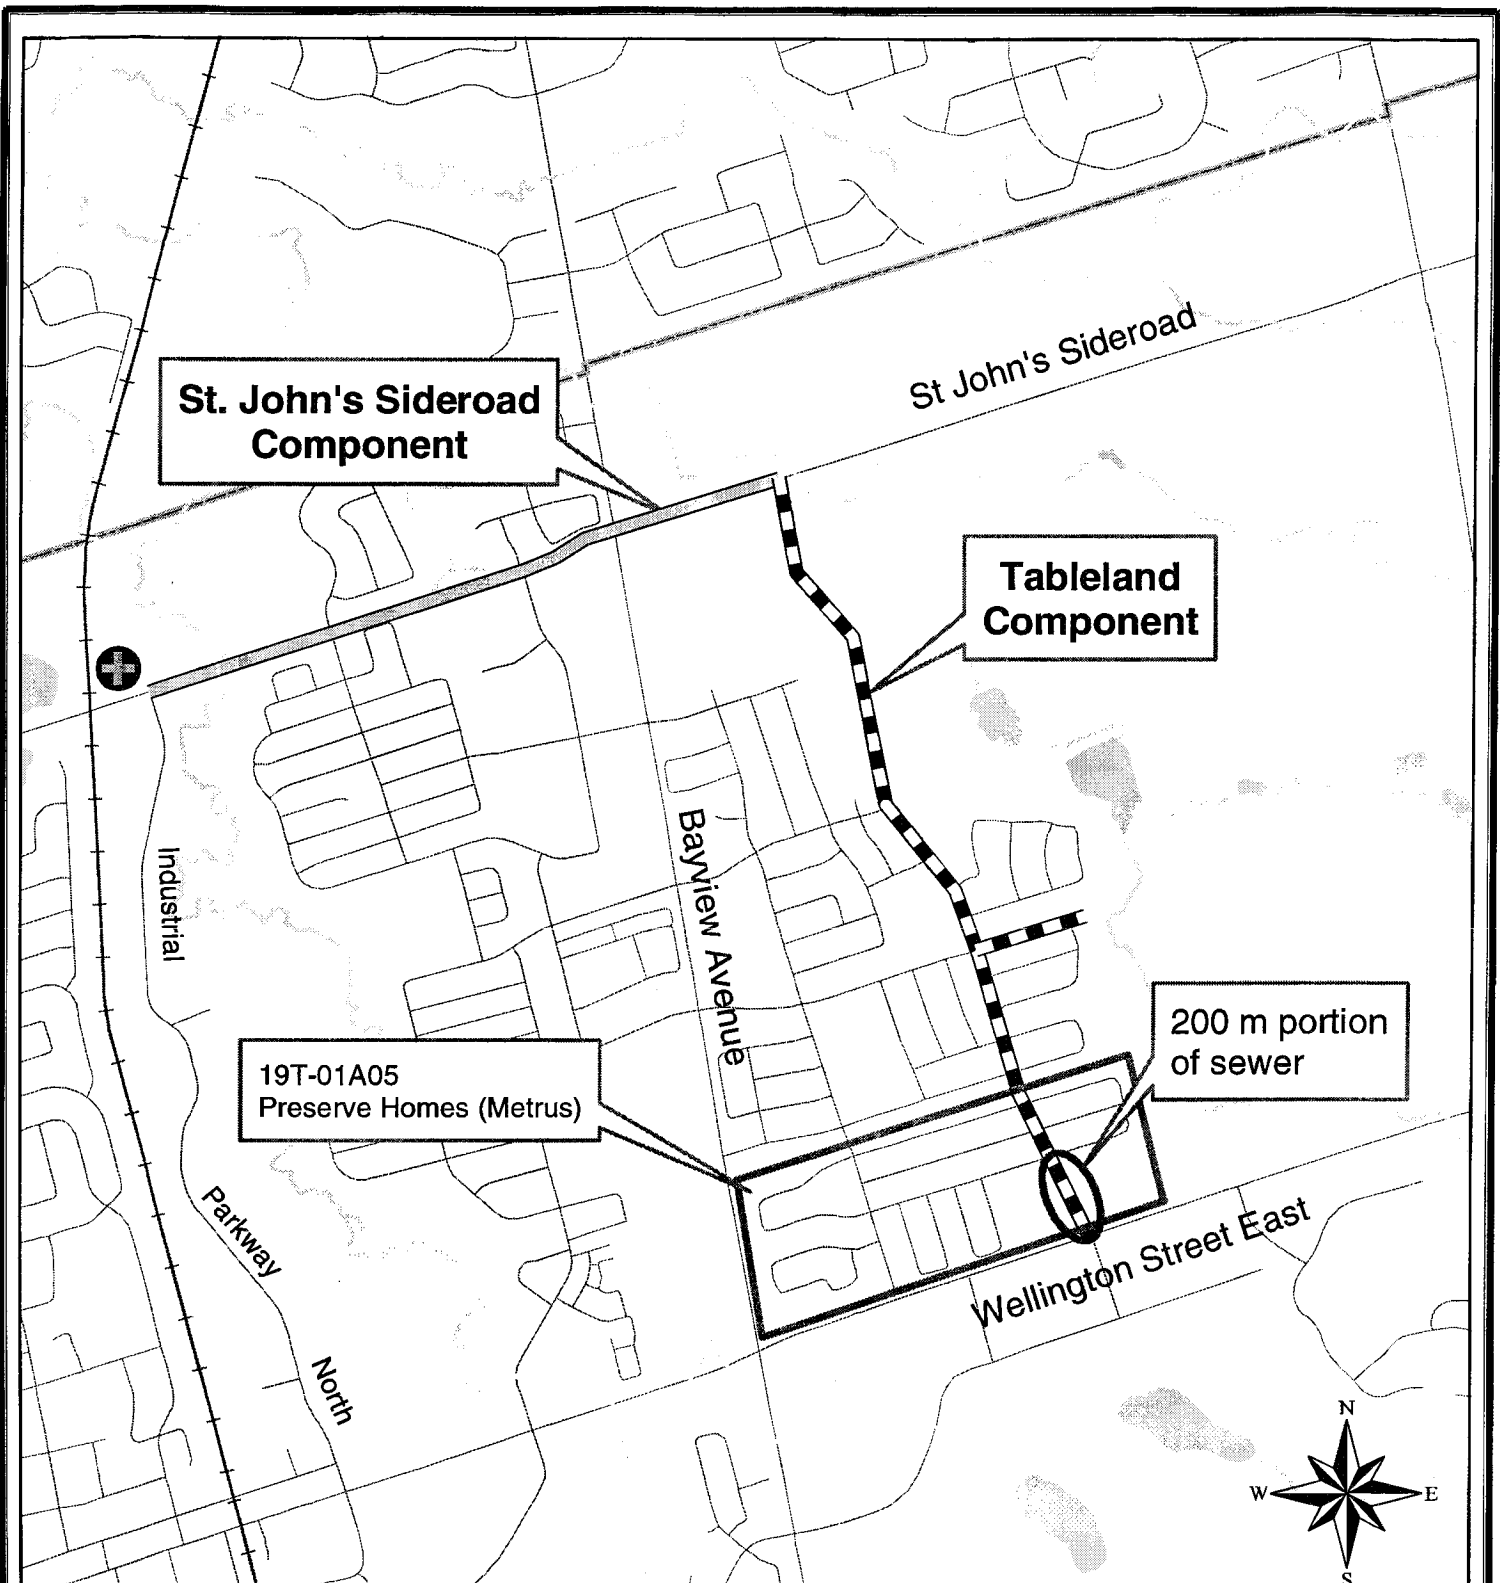

LOCATION PLAN

Construction of the Tableland Portion of the
East Holland Trunk Sewer
Town of Aurora