


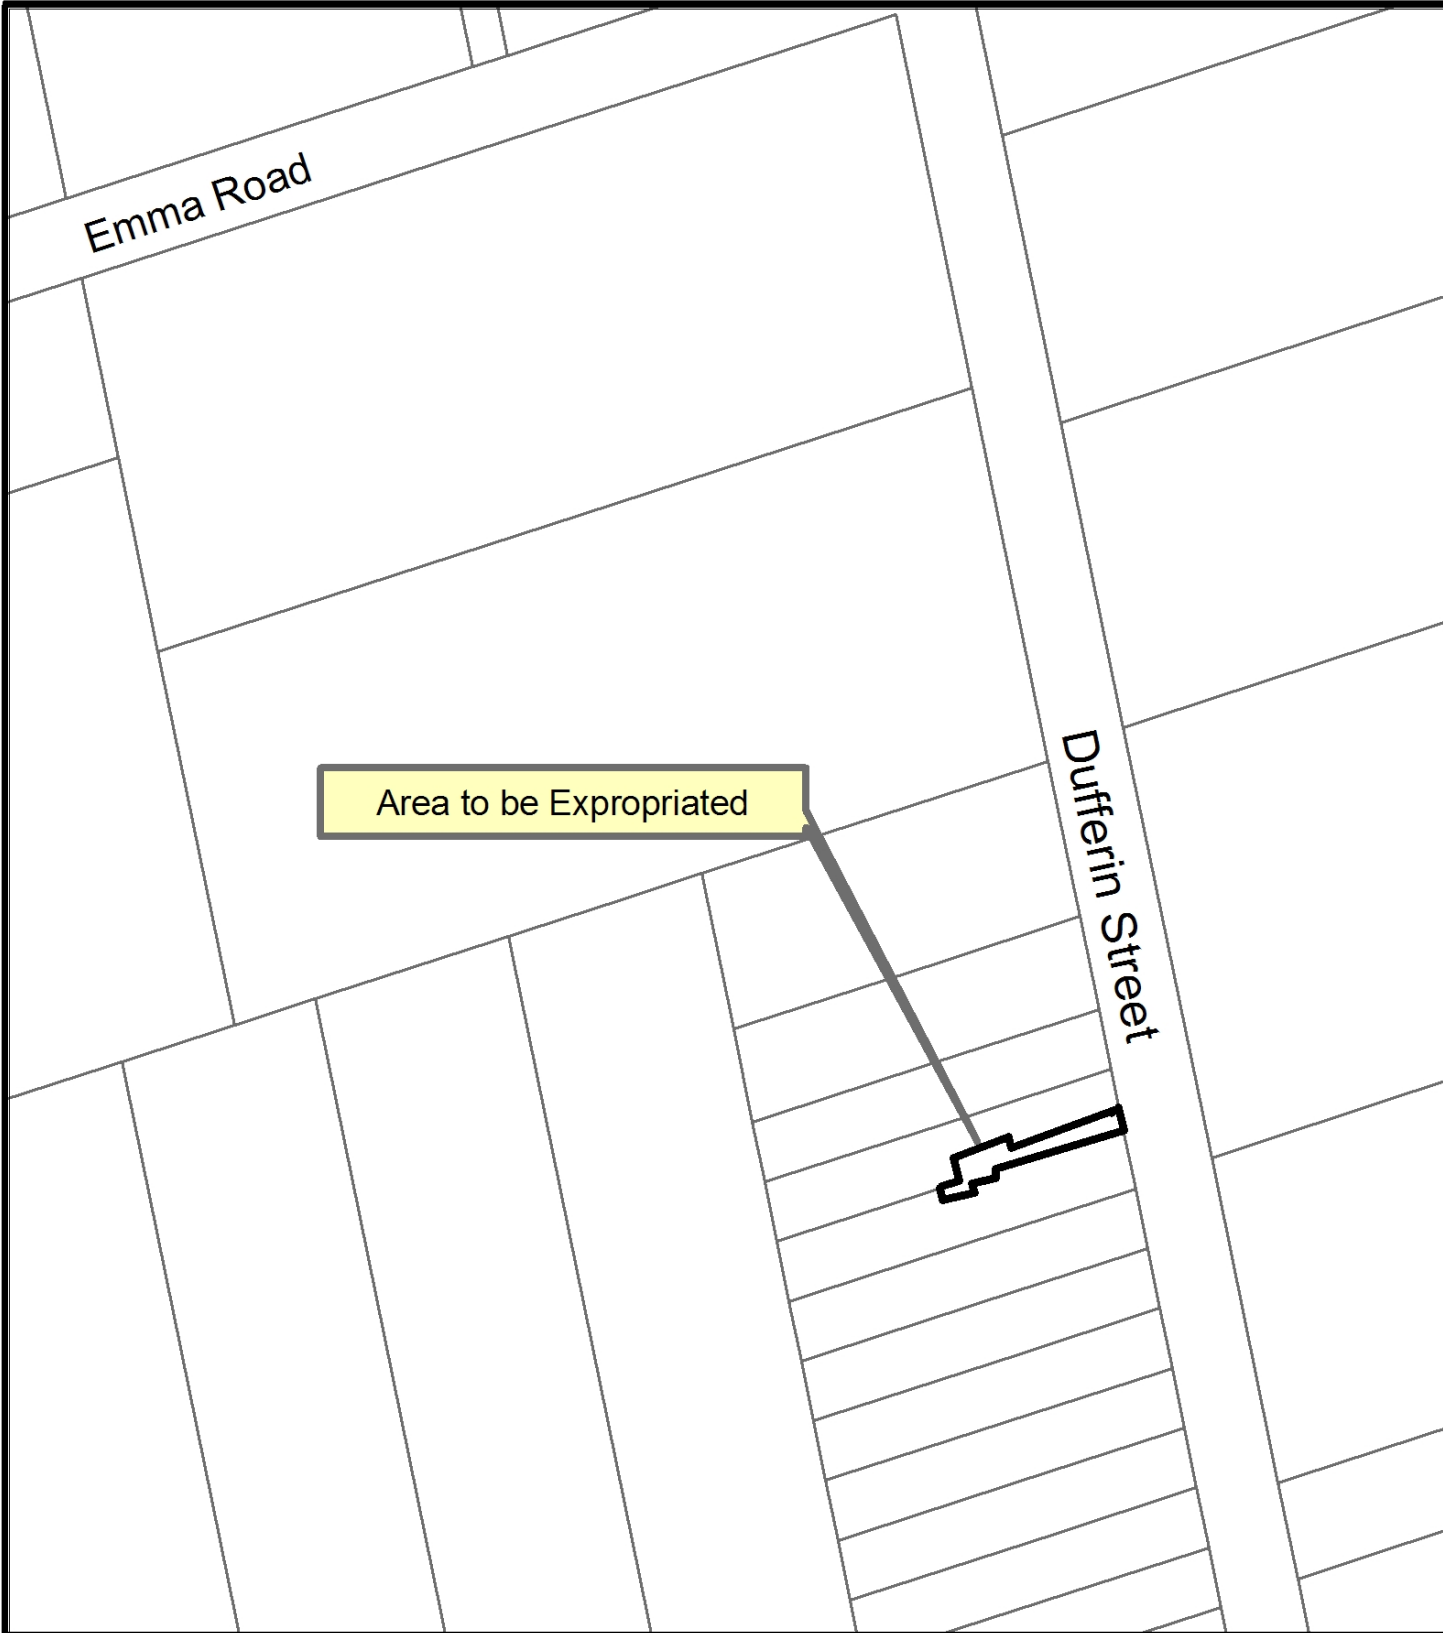

LOCATION PLAN
Expropriation of Land
Ansnorveldt Water Supply, Township of King
Project 7982

 **PROPERTY SERVICES**

0 10 20 40 60 Meters

