



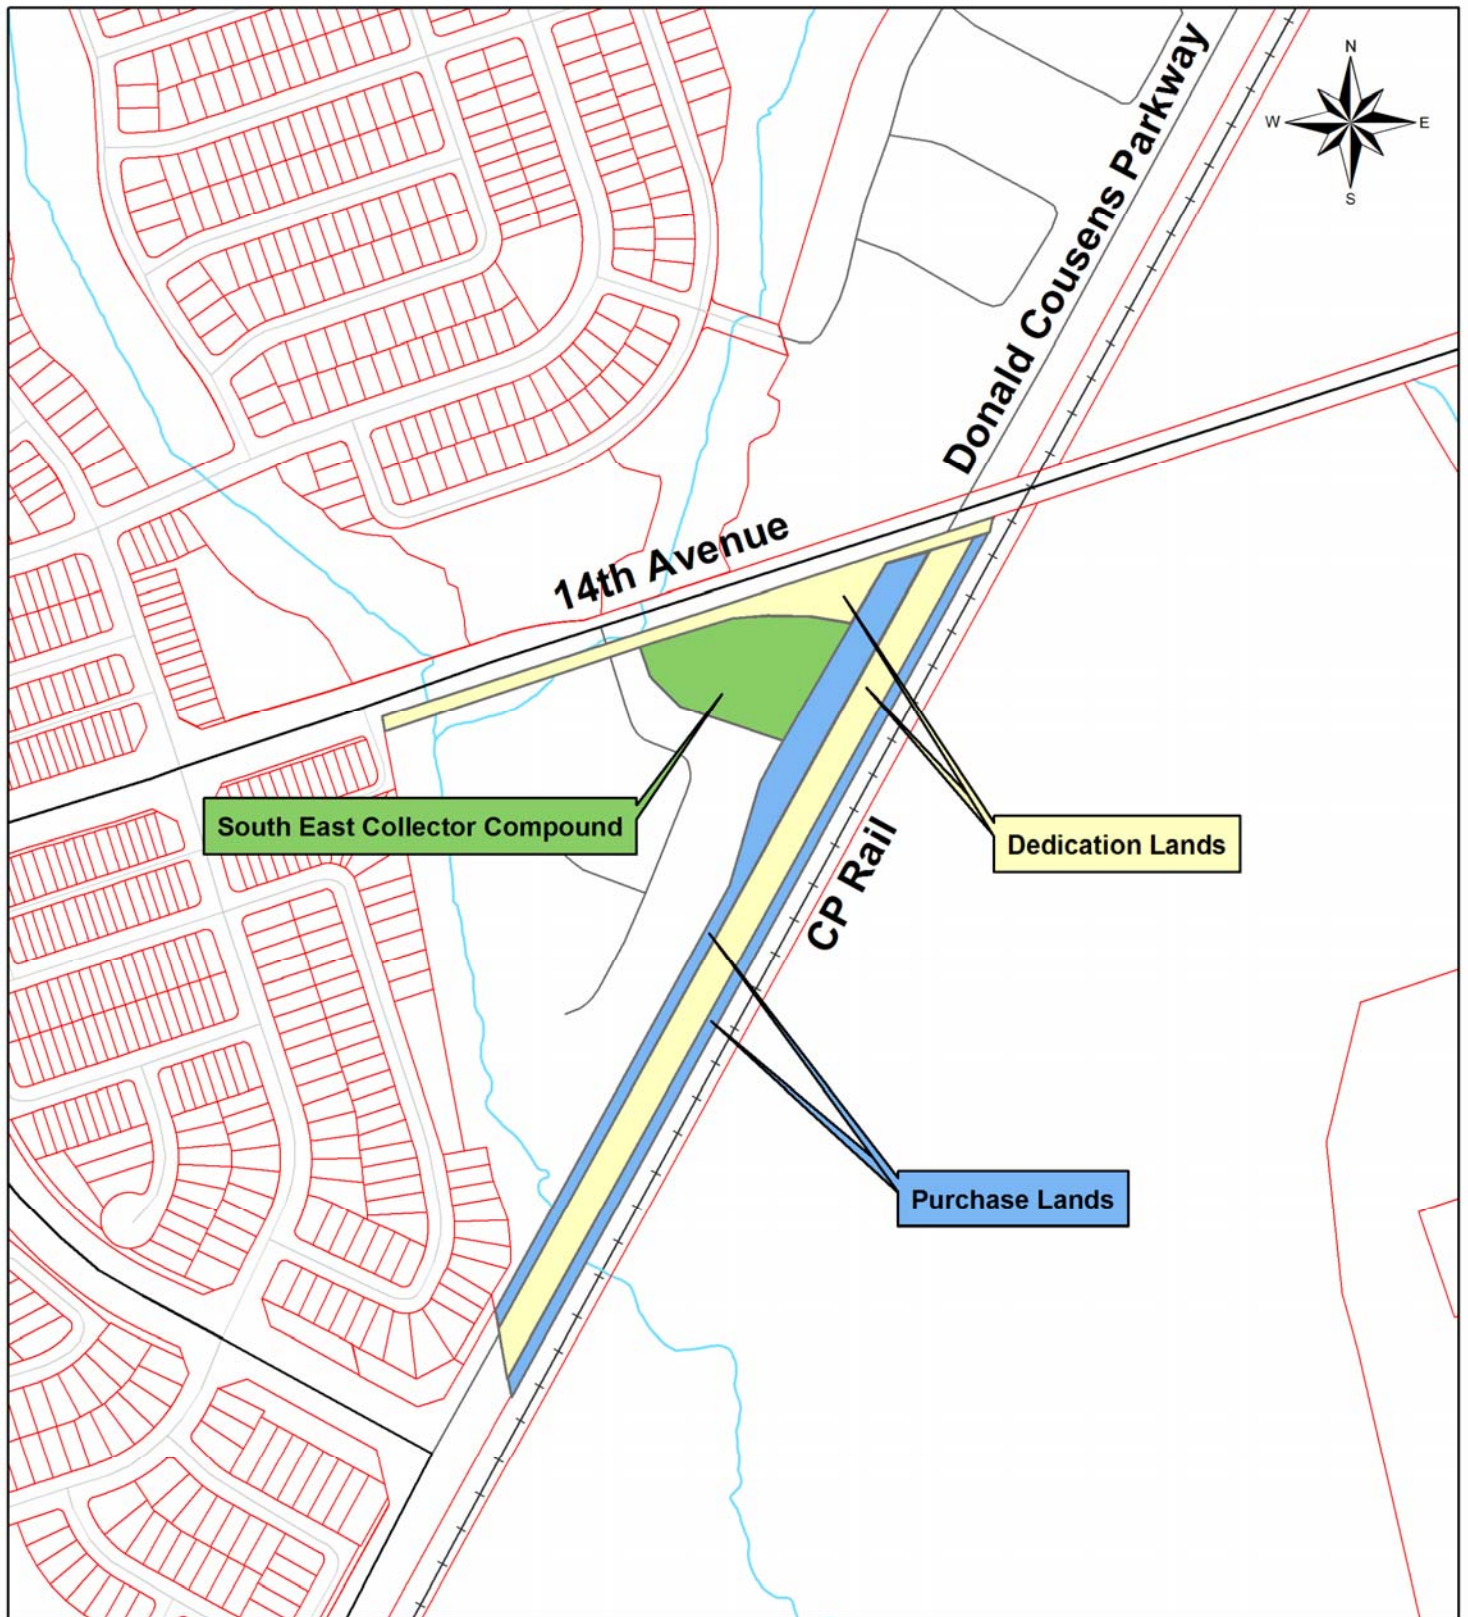

LOCATION PLAN

Land Acquisition from Attilio Vettese
Donald Cousens Parkway Extension, Project 98700
Town of Markham

Produced By: Roads Branch - Capital Delivery
© Copyright, The Regional Municipality of York, AUGUST, 2008

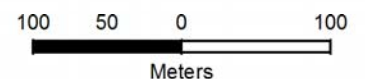

PROPERTY SERVICES