


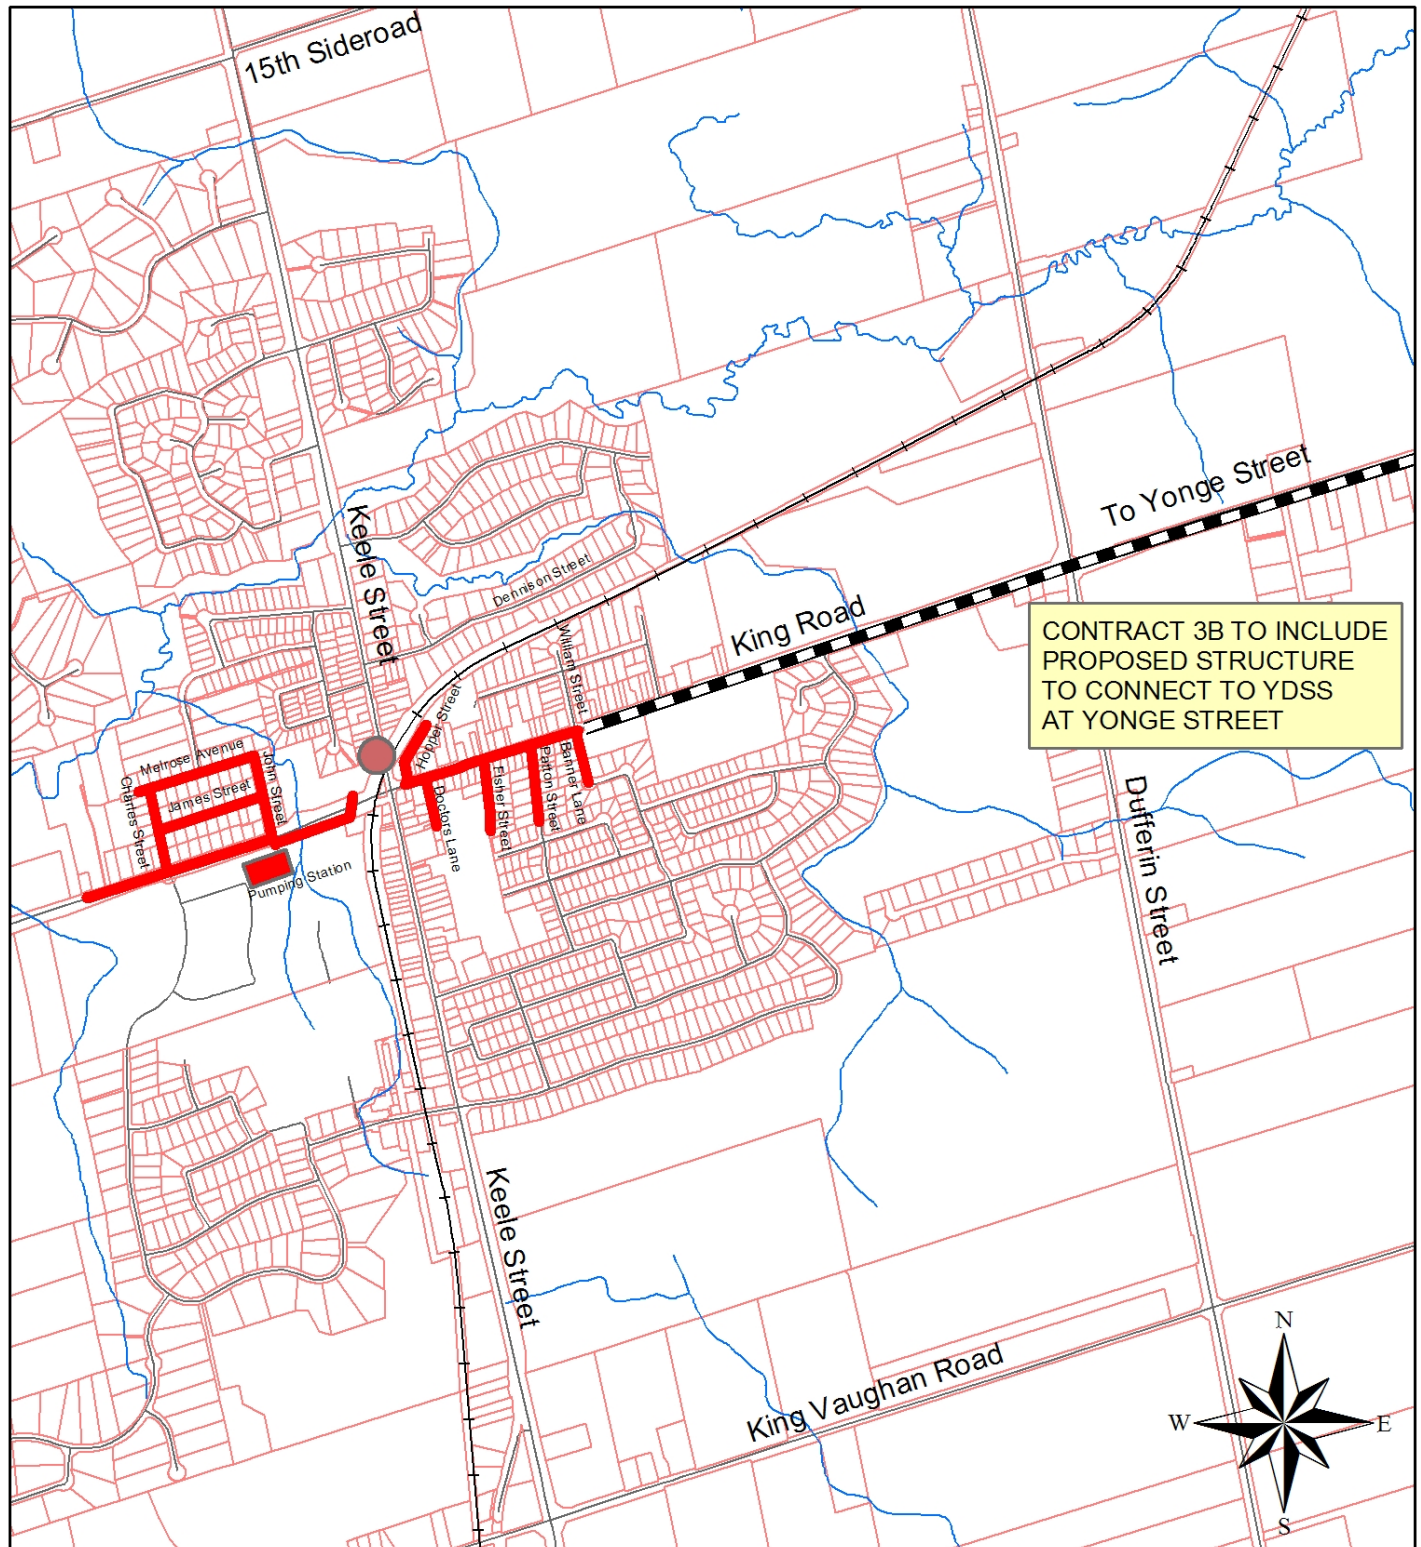

LOCATION PLAN

King City Sanitary Sewer
Phase One Contract Breakdown
Township of King



- Contract 1 - Proposed Pumping Station
- Contract 2 - Proposed Sanitary Forcemain (Directional Drilling)
- Contract 3A - Proposed Local Sanitary Sewers (Open Cut)
- Contract 3B - Proposed Structure Work at GO Rail Crossing and Connection to YDSS