


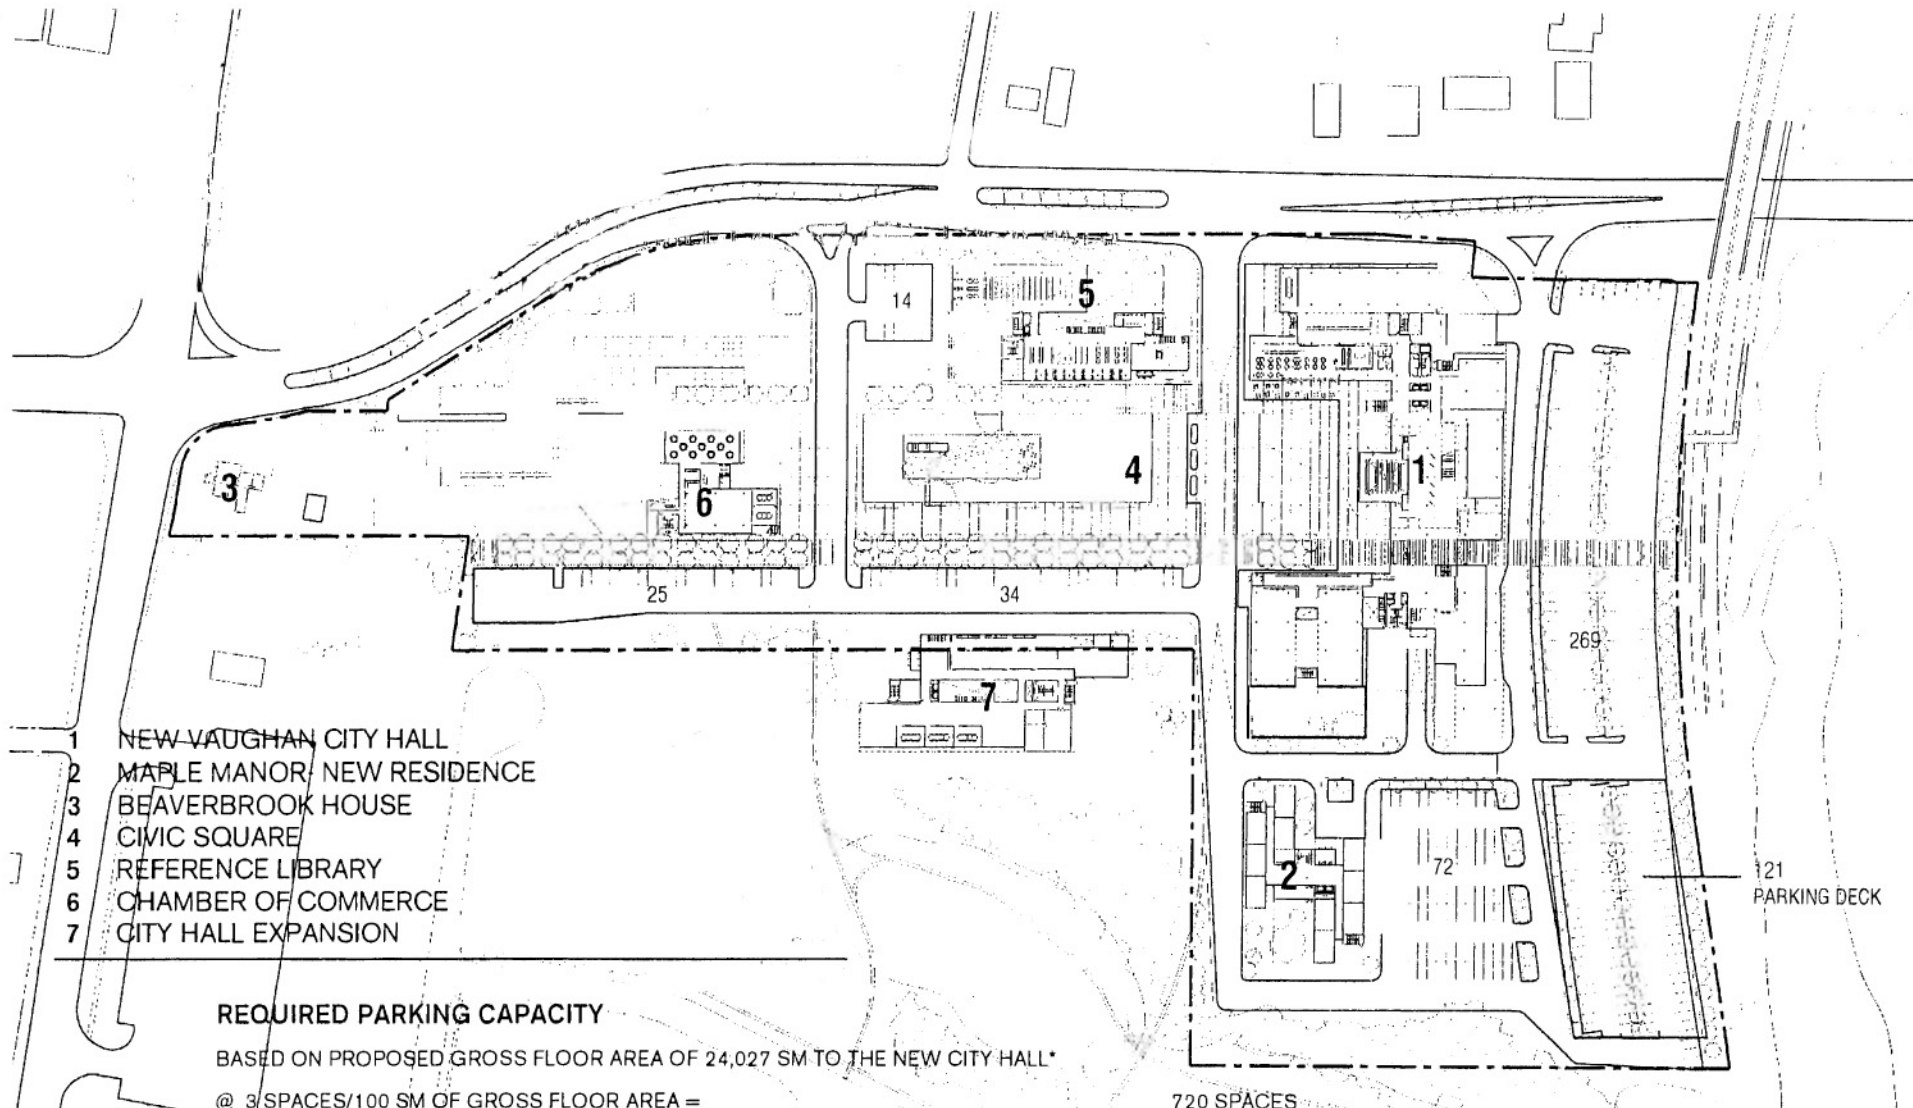

- 1 NEW VAUGHAN CITY HALL
- 2 MAPLE MANOR NEW RESIDENCE
- 3 BEAVERBROOK HOUSE
- 4 CIVIC SQUARE
- 5 REFERENCE LIBRARY
- 6 CHAMBER OF COMMERCE
- 7 CITY HALL EXPANSION

REQUIRED PARKING CAPACITY

BASED ON PROPOSED GROSS FLOOR AREA OF 24,027 SM TO THE NEW CITY HALL*

@ 3 SPACES/100 SM OF GROSS FLOOR AREA =

MAPLE MANOR - EXISTING NUMBER OF PARKING SPACES

REFERENCE LIBRARY 3,344.4 SM @3 SPACES/100SM

CITY HALL EXPANSION @ 3 SPACES/100 SM OF GROSS FLOOR AREA

720 SPACES
 + 30 UNDERGROUND SPACES
 + 30 SPACES
 + 100 SPACES
 + 139 SPACES

TOTAL REQUIRED 1,019 SPACES

* REQUIRED FLOOR AREA: 21,921 SM @ 3 SPACES/ 100SM OF GROSS FLOOR AREA = 657 PARKING SPACES

VAUGHAN CIVIC CENTRE

GROUND LEVEL PLAN - PHASE 04

Kuwabara Payne McKenna Blumberg

ATTACHMENT 1