


Main Street Gateway Solution 2008


Day View

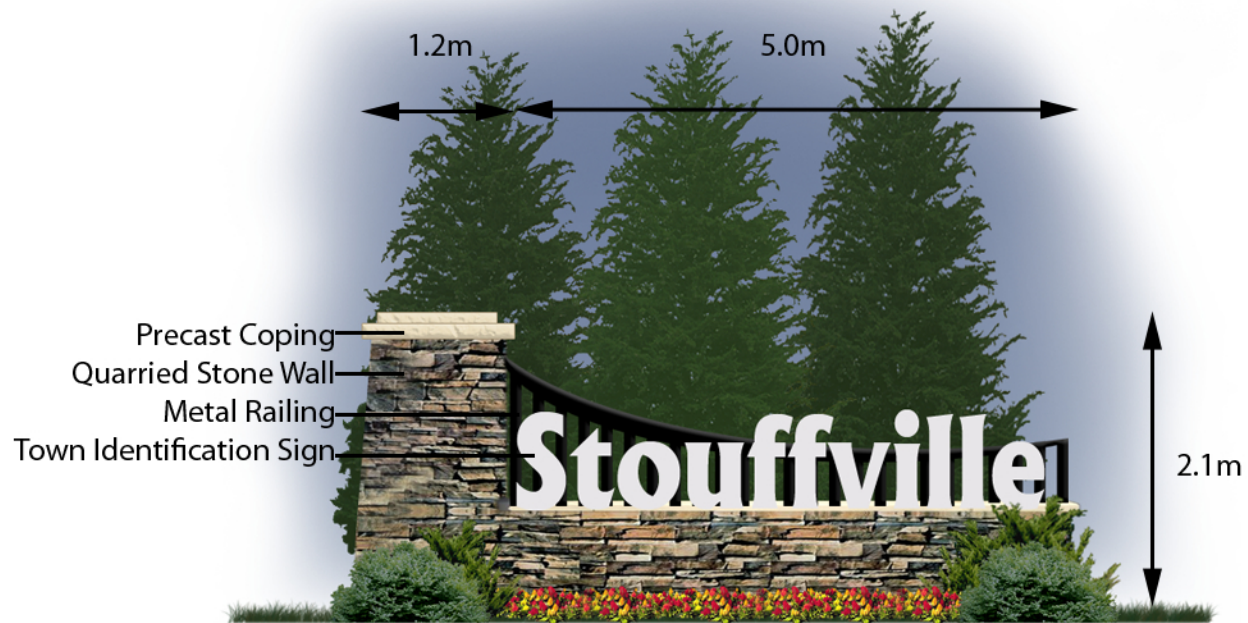

Night View



Marker Pier
Same as vertical
element of
feature wall

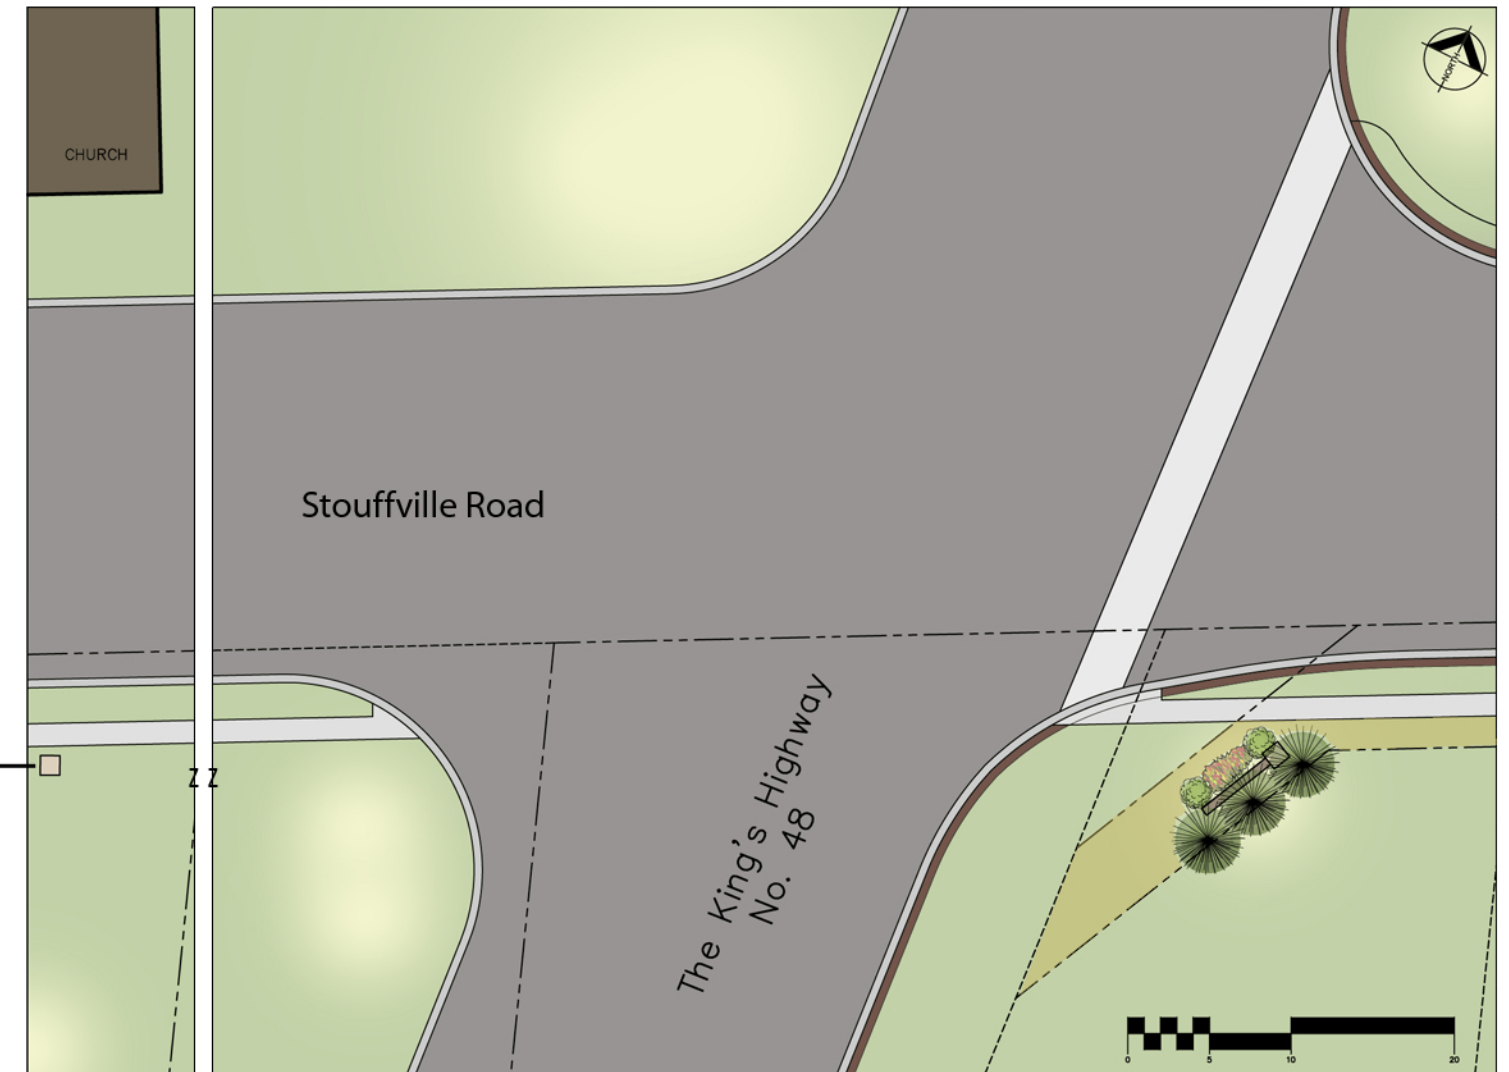

Plant List

-  - White Spruce
-  - Hillside Pine
-  - Perennials & Ornamental Grasses
-  - Town Owned Property

Gateway Feature Sign:

- Quarried Stone Wall & Pier
- Precast Concrete Coping & Plinth
- Metal Rail
- Town Identification Sign
- Wall Wash Up-Lights