
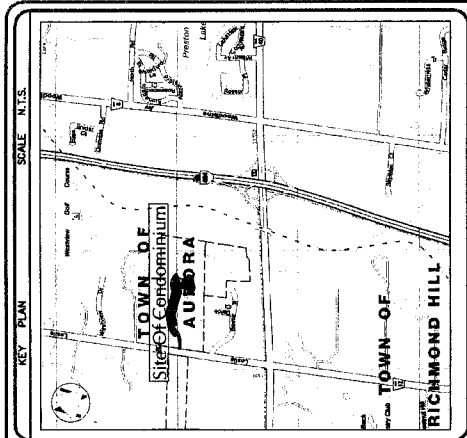


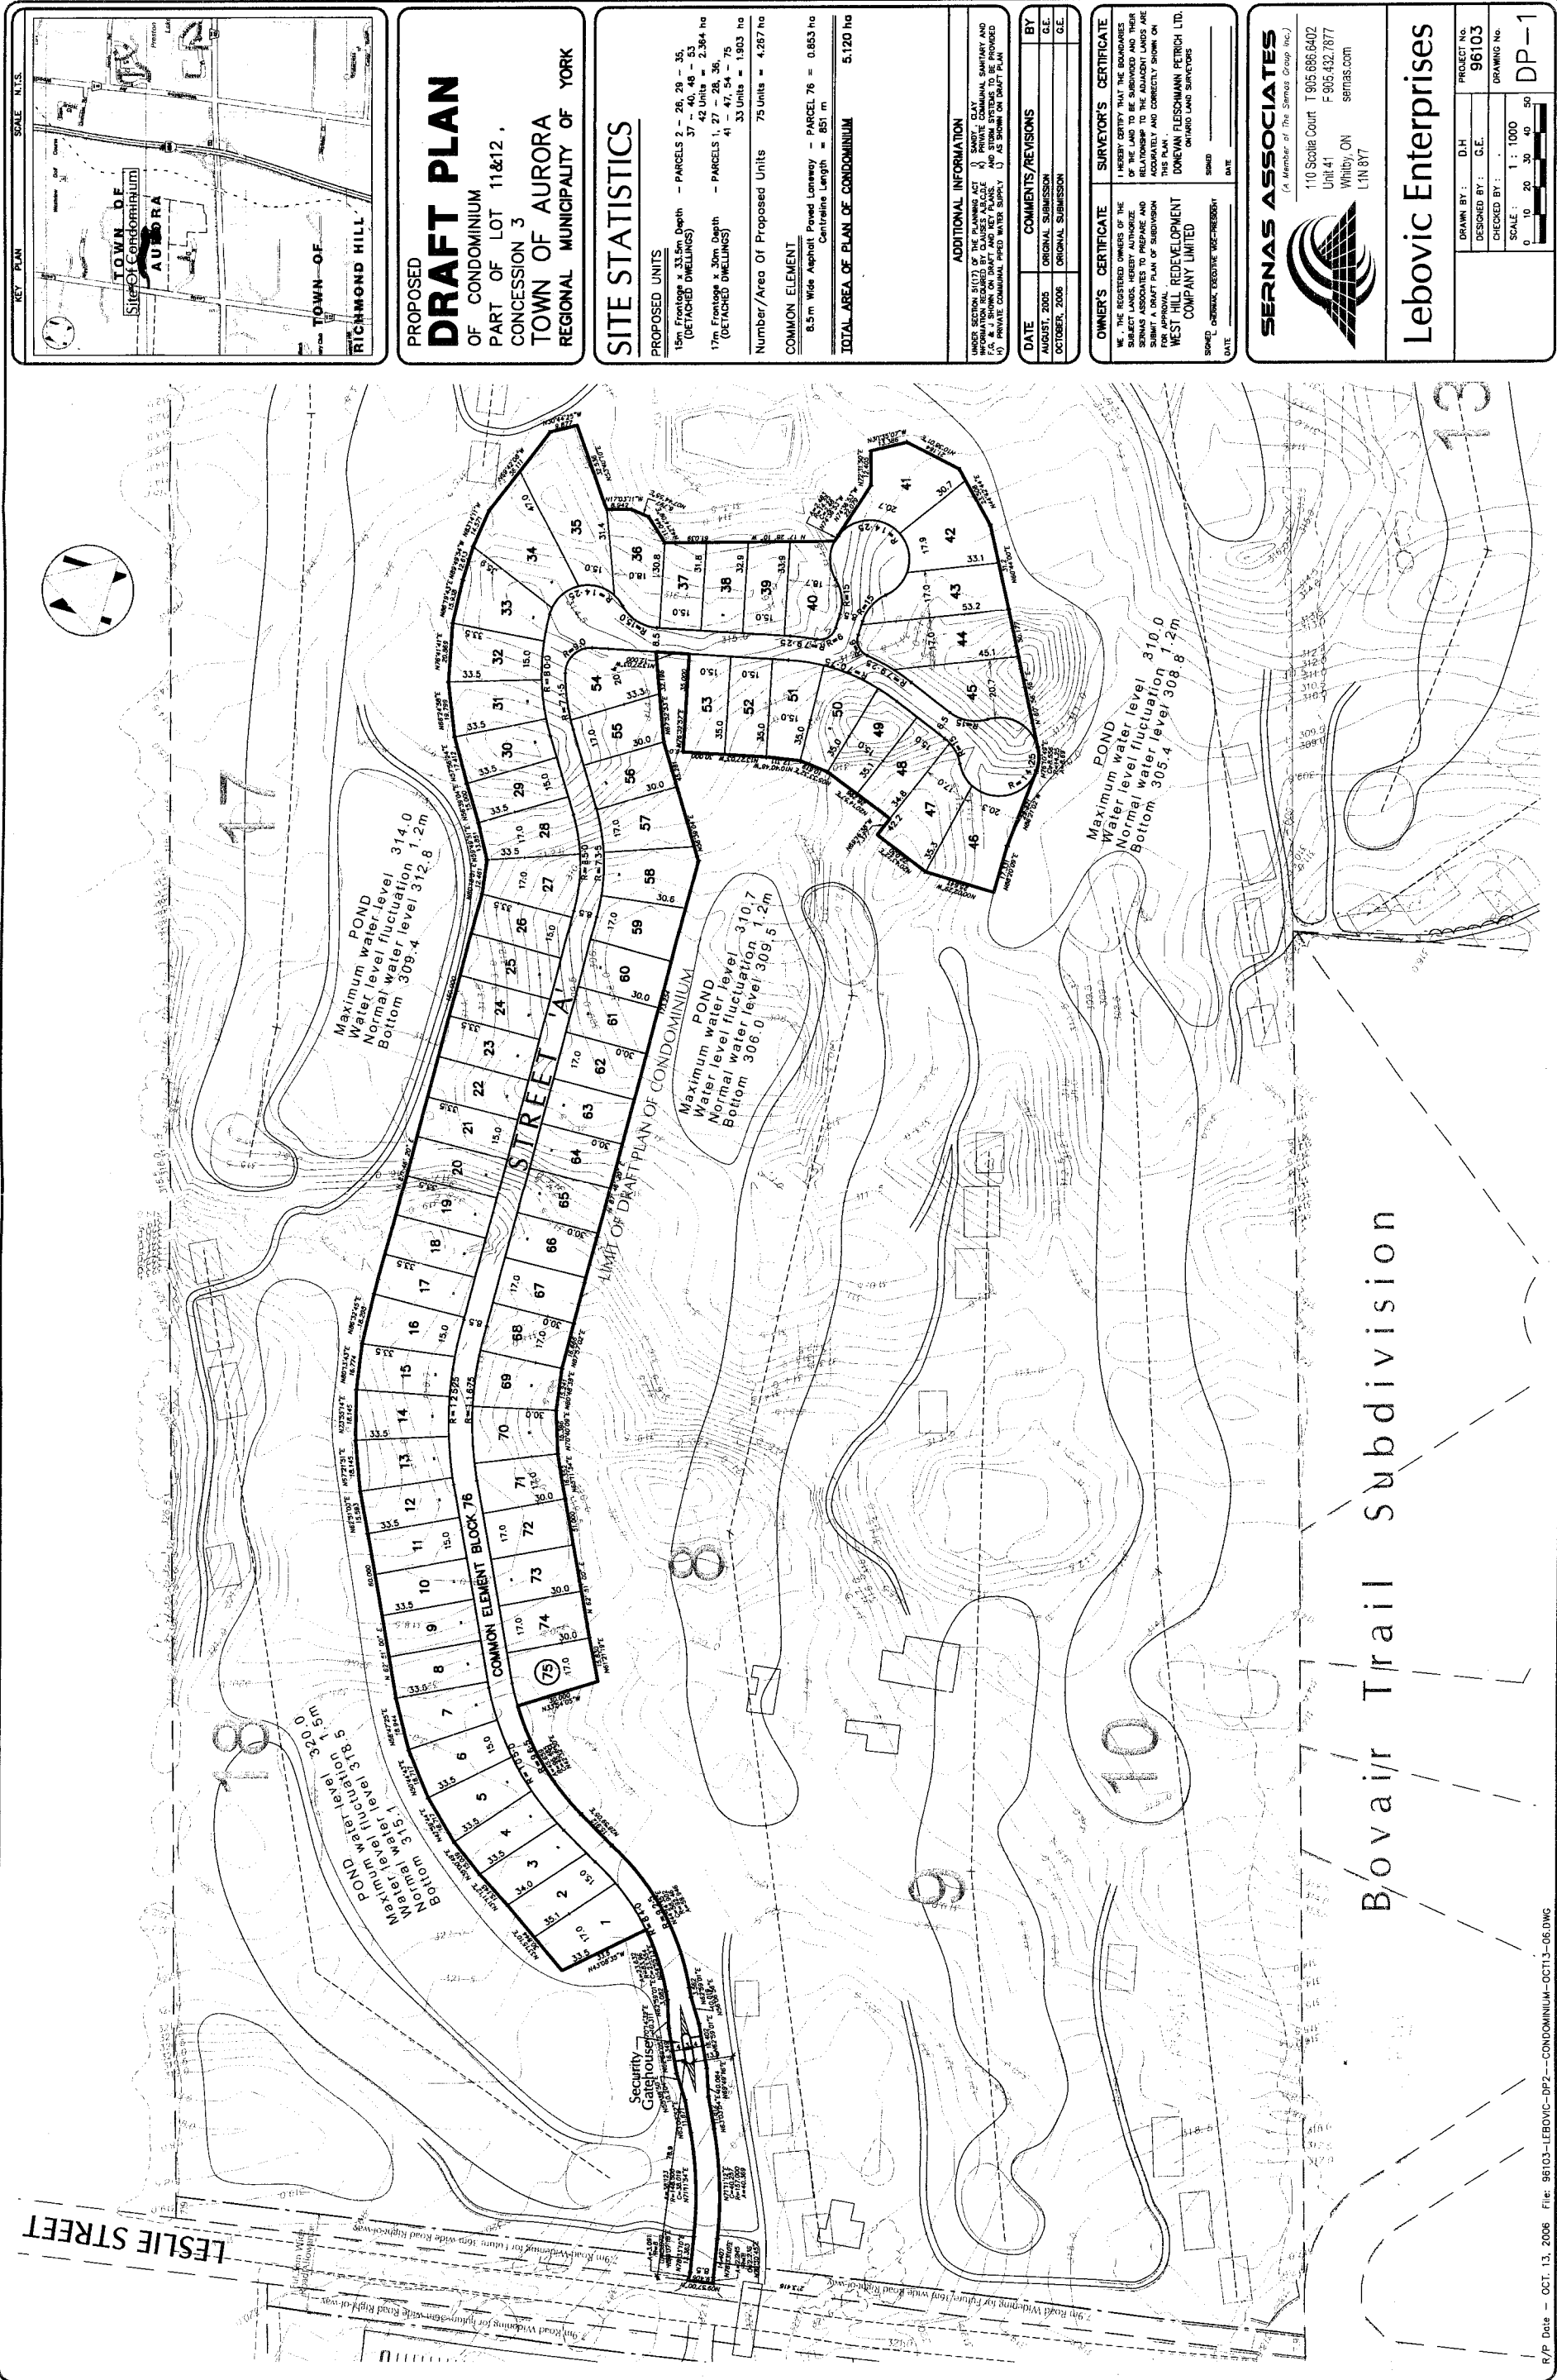

PROPOSED
DRAFT PLAN
OF CONDOMINIUM
PART OF LOT 11&12,
CONCESSION 3
TOWN OF AURORA
REGIONAL MUNICIPALITY OF YORK

SITE STATISTICS
PROPOSED UNITS
15m Frontage x 33.5m Depth - PARCELS 2 - 26, 29 - 35, 37 - 40, 48 - 53
(DETACHED DWELLINGS) 42 Units = 2,364 ha
17m Frontage x 30m Depth - PARCELS 1, 27 - 28, 36 - 75
(DETACHED DWELLINGS) 41 - 47, 54 - 75
33 Units = 1,903 ha
Number/Area Of Proposed Units 75 Units = 4,267 ha
COMMON ELEMENT
8.5m Wide Asphalt Paved Lanesway - PARCEL 76 = 0.853 ha
TOTAL AREA OF PLAN OF CONDOMINIUM 5,120 ha

ADDITIONAL INFORMATION

DATE	COMMENTS/REVISIONS	BY
AUGUST, 2005	ORIGINAL SUBMISSION	G.E.
OCTOBER, 2006	ORIGINAL SUBMISSION	G.E.

OWNER'S CERTIFICATE
SURVEYOR'S CERTIFICATE
WEST HILL REDEVELOPMENT COMPANY LIMITED
DOWNSIDE FLESHMANN PETRICH LTD.
ONTARIO LAND SURVEYORS

SERNAS ASSOCIATES
(A Member of The Sernas Group Inc.)
110 Scotia Court T 905.686.6402
Unit 41 F 905.432.7877
Whitby, ON sernas.com
L1N 8Y7

Lebovic Enterprises

DRAWN BY: D.H.	PROJECT NO. 96103
DESIGNED BY: G.E.	DRAWING NO. DP-1
CHECKED BY:	
SCALE: 1:1000	
0 10 20 30 40 50	