


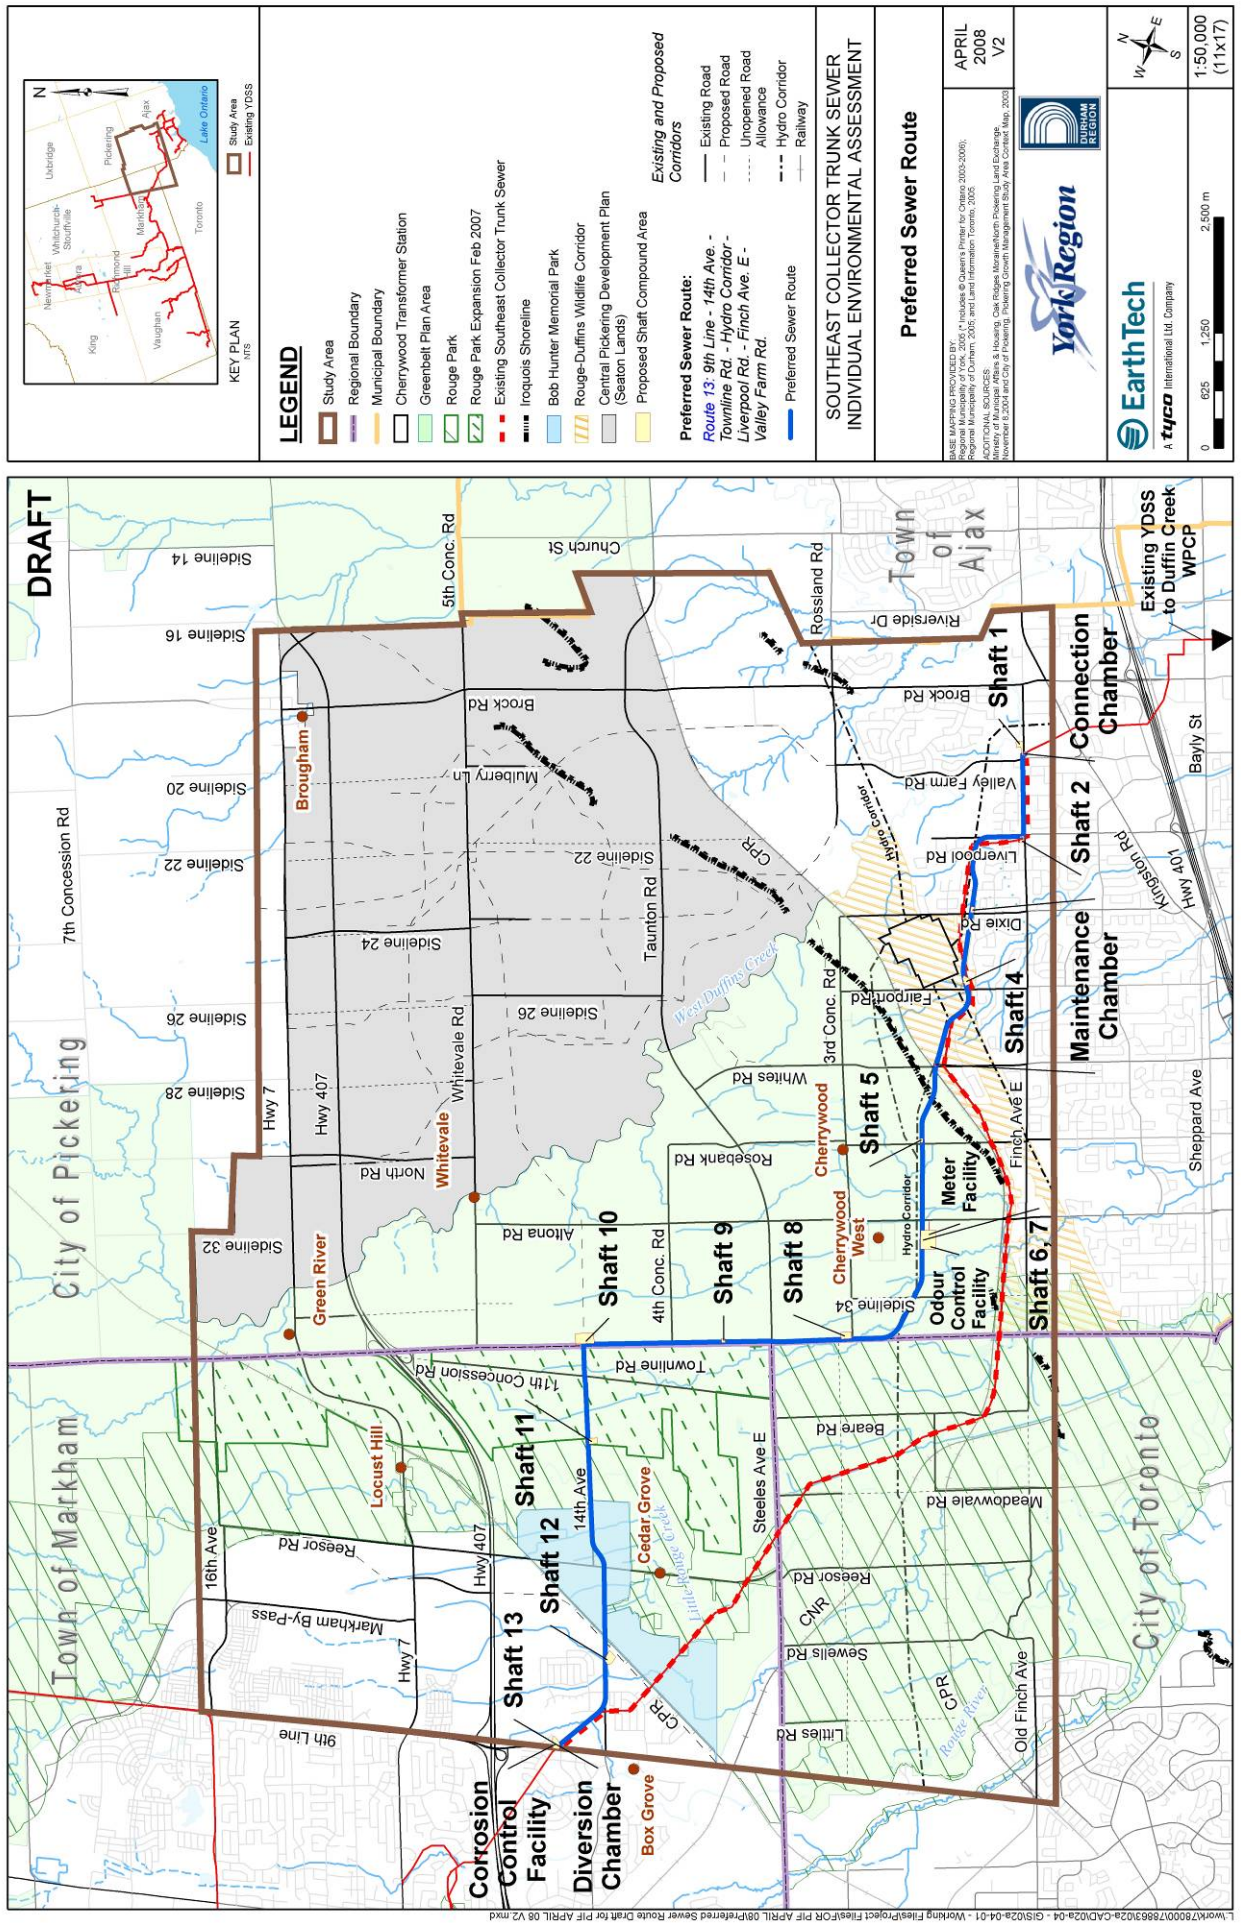

tyco International Ltd. Company



1:50,000
(11x17)



APRIL 2008
V2

Preferred Sewer Route

**SOUTHEAST COLLECTOR TRUNK SEWER
INDIVIDUAL ENVIRONMENTAL ASSESSMENT**

Existing and Proposed Corridors

Preferred Sewer Route:
Route 13 9th Line - 14th Ave. -
Townline Rd. - Hydro Corridor -
Liverpool Rd. - Finch Ave. E -
Valley Farm Rd.

Existing and Proposed Corridors
Existing Road
Proposed Road
Unopened Road
Allowance
Hydro Corridor
Railway

LEGEND

- Study Area
- Regional Boundary
- Municipal Boundary
- Cherrywood Transformer Station
- Greenbelt Plan Area
- Rouge Park
- Rouge Park Expansion Feb 2007
- Existing Southeast Collector Trunk Sewer
- Iroquois Shoreline
- Bob Hunter Memorial Park
- Rouge-Duffins Wildlife Corridor
- Central Pickering Development Plan (Seaton Lands)
- Proposed Shaft Compound Area

