

SURVEYOR'S COPY

PLAN 65R-26910
RECEIVED AND DEPOSITED

DATE: MARCH 24, 2004
BY: Tracy E. Rose
"Kelly Lamb"
LAND TITLES DIVISION OF YORK REGION (NO. 65)

PART	PART OF LOT	CONCESSION	PART OF PIN	AREA (M ²)
1	W ¹ / ₄ LOT 16	4	03330-1734 (LTI)	2248.8
2			7480.9	
3			895.7	
4			03330-1739 (LTI)	225.4

PART 3 - SUBJECT TO EASEMENT AS IN INST. NO. R650445

PLAN OF SURVEY OF
PART OF W¹/₄ LOT 16
CONCESSION 4
GEOGRAPHIC TOWNSHIP OF VAUGHAN
NOW IN THE
CITY OF VAUGHAN
REGIONAL MUNICIPALITY OF YORK

SCALE 1:750

J.D. BARNES LIMITED

METRIC
DISTANCES SHOWN ON THIS PLAN ARE IN METRES AND
CAN BE CONVERTED TO FEET BY DIVIDING BY 0.3048

NOTES

BEARINGS ARE AS SHOWN AND ARE REFERRED TO THE SOUTHERLY LIMIT
OF PART 1, PLAN 65R-26910, HAVING A BEARING OF N 74°20'00" E.

SURVEYOR'S CERTIFICATE

1. I CERTIFY THAT THIS PLAN AND PLAN ARE CORRECT AND IN ACCORDANCE WITH THE
SURVEY ACT AND THE SURVEYORS ACT AND THE LAND TITLES ACT AND THE
REGULATIONS MADE UNDER THEM.


2. THE SURVEY WAS COMPLETED ON MARCH 19, 2004.

DATE: MARCH 24, 2004
BY: Tracy E. Rose
"Kelly Lamb"
LAND TITLES DIVISION OF YORK REGION (NO. 65)



J.D. BARNES SURVEYING LIMITED
TEL: (905) 709-7200 FAX: (905) 709-7201
WWW.JDBARNES.COM

REFERENCE NO.: 03-21-137-01-A
DRAWN BY: REF: JAC/CT
CHECKED BY: JDB
DATE: 03/24/2004

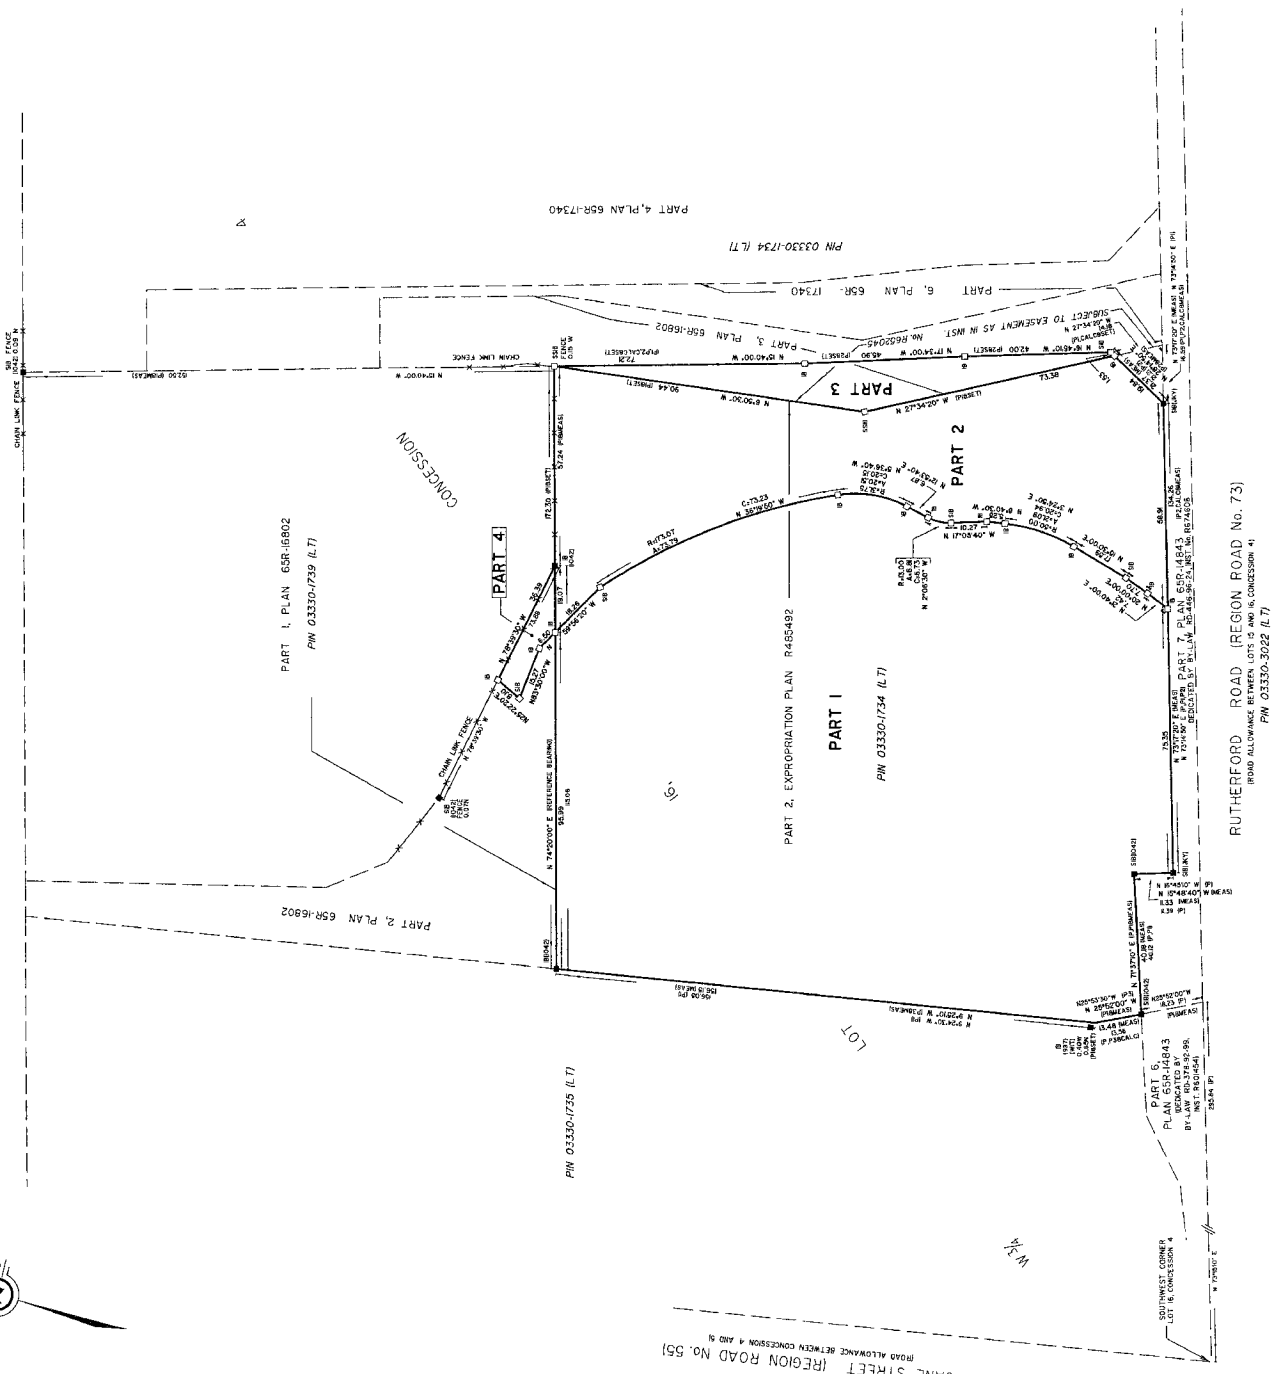

ROAD ALLOWANCE BETWEEN CONCESSION 4 AND 5

RUTHERSFORD ROAD (REGION ROAD NO. 73)

