


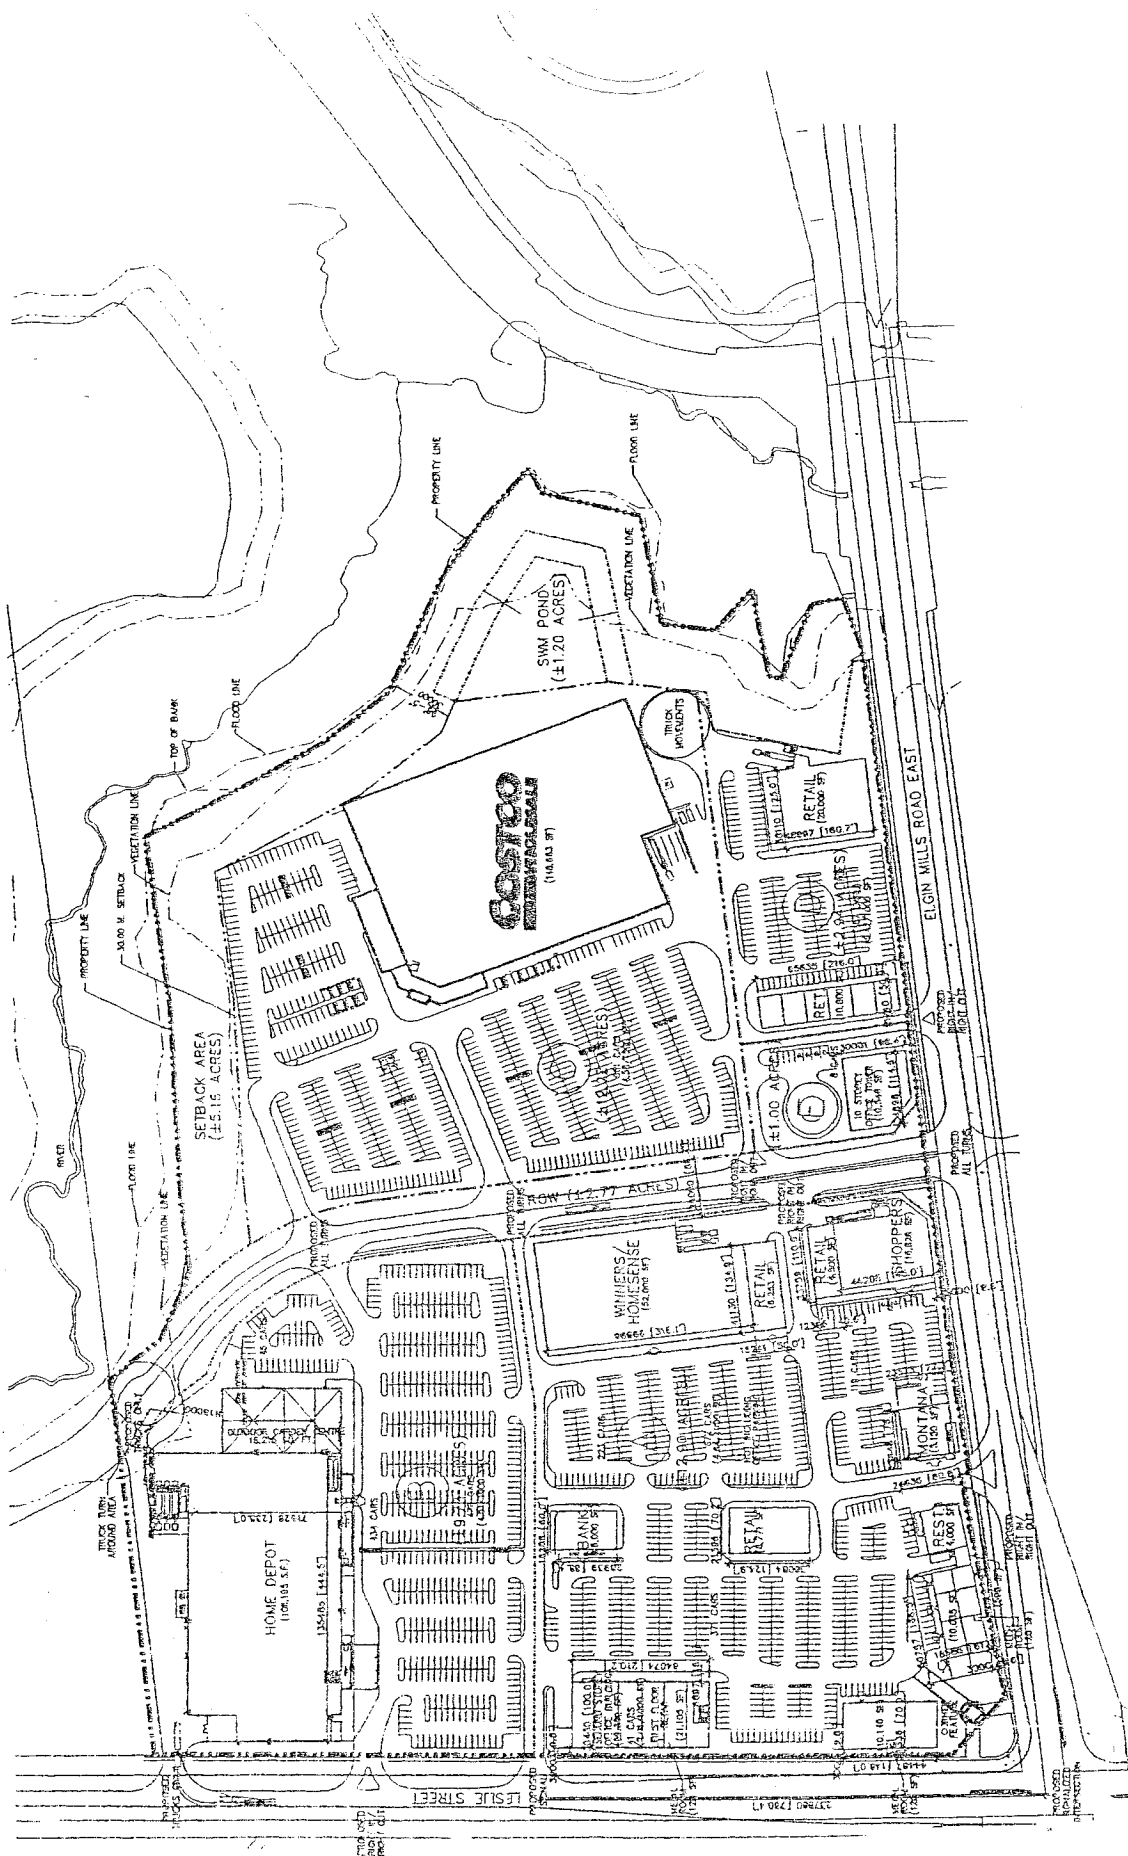

Revised Development Plan

Project Name: Riotrin Properties

Site Location: North-east corner of Elgin Mills Road & Leslie Street

Municipality: Town of Richmond Hill