


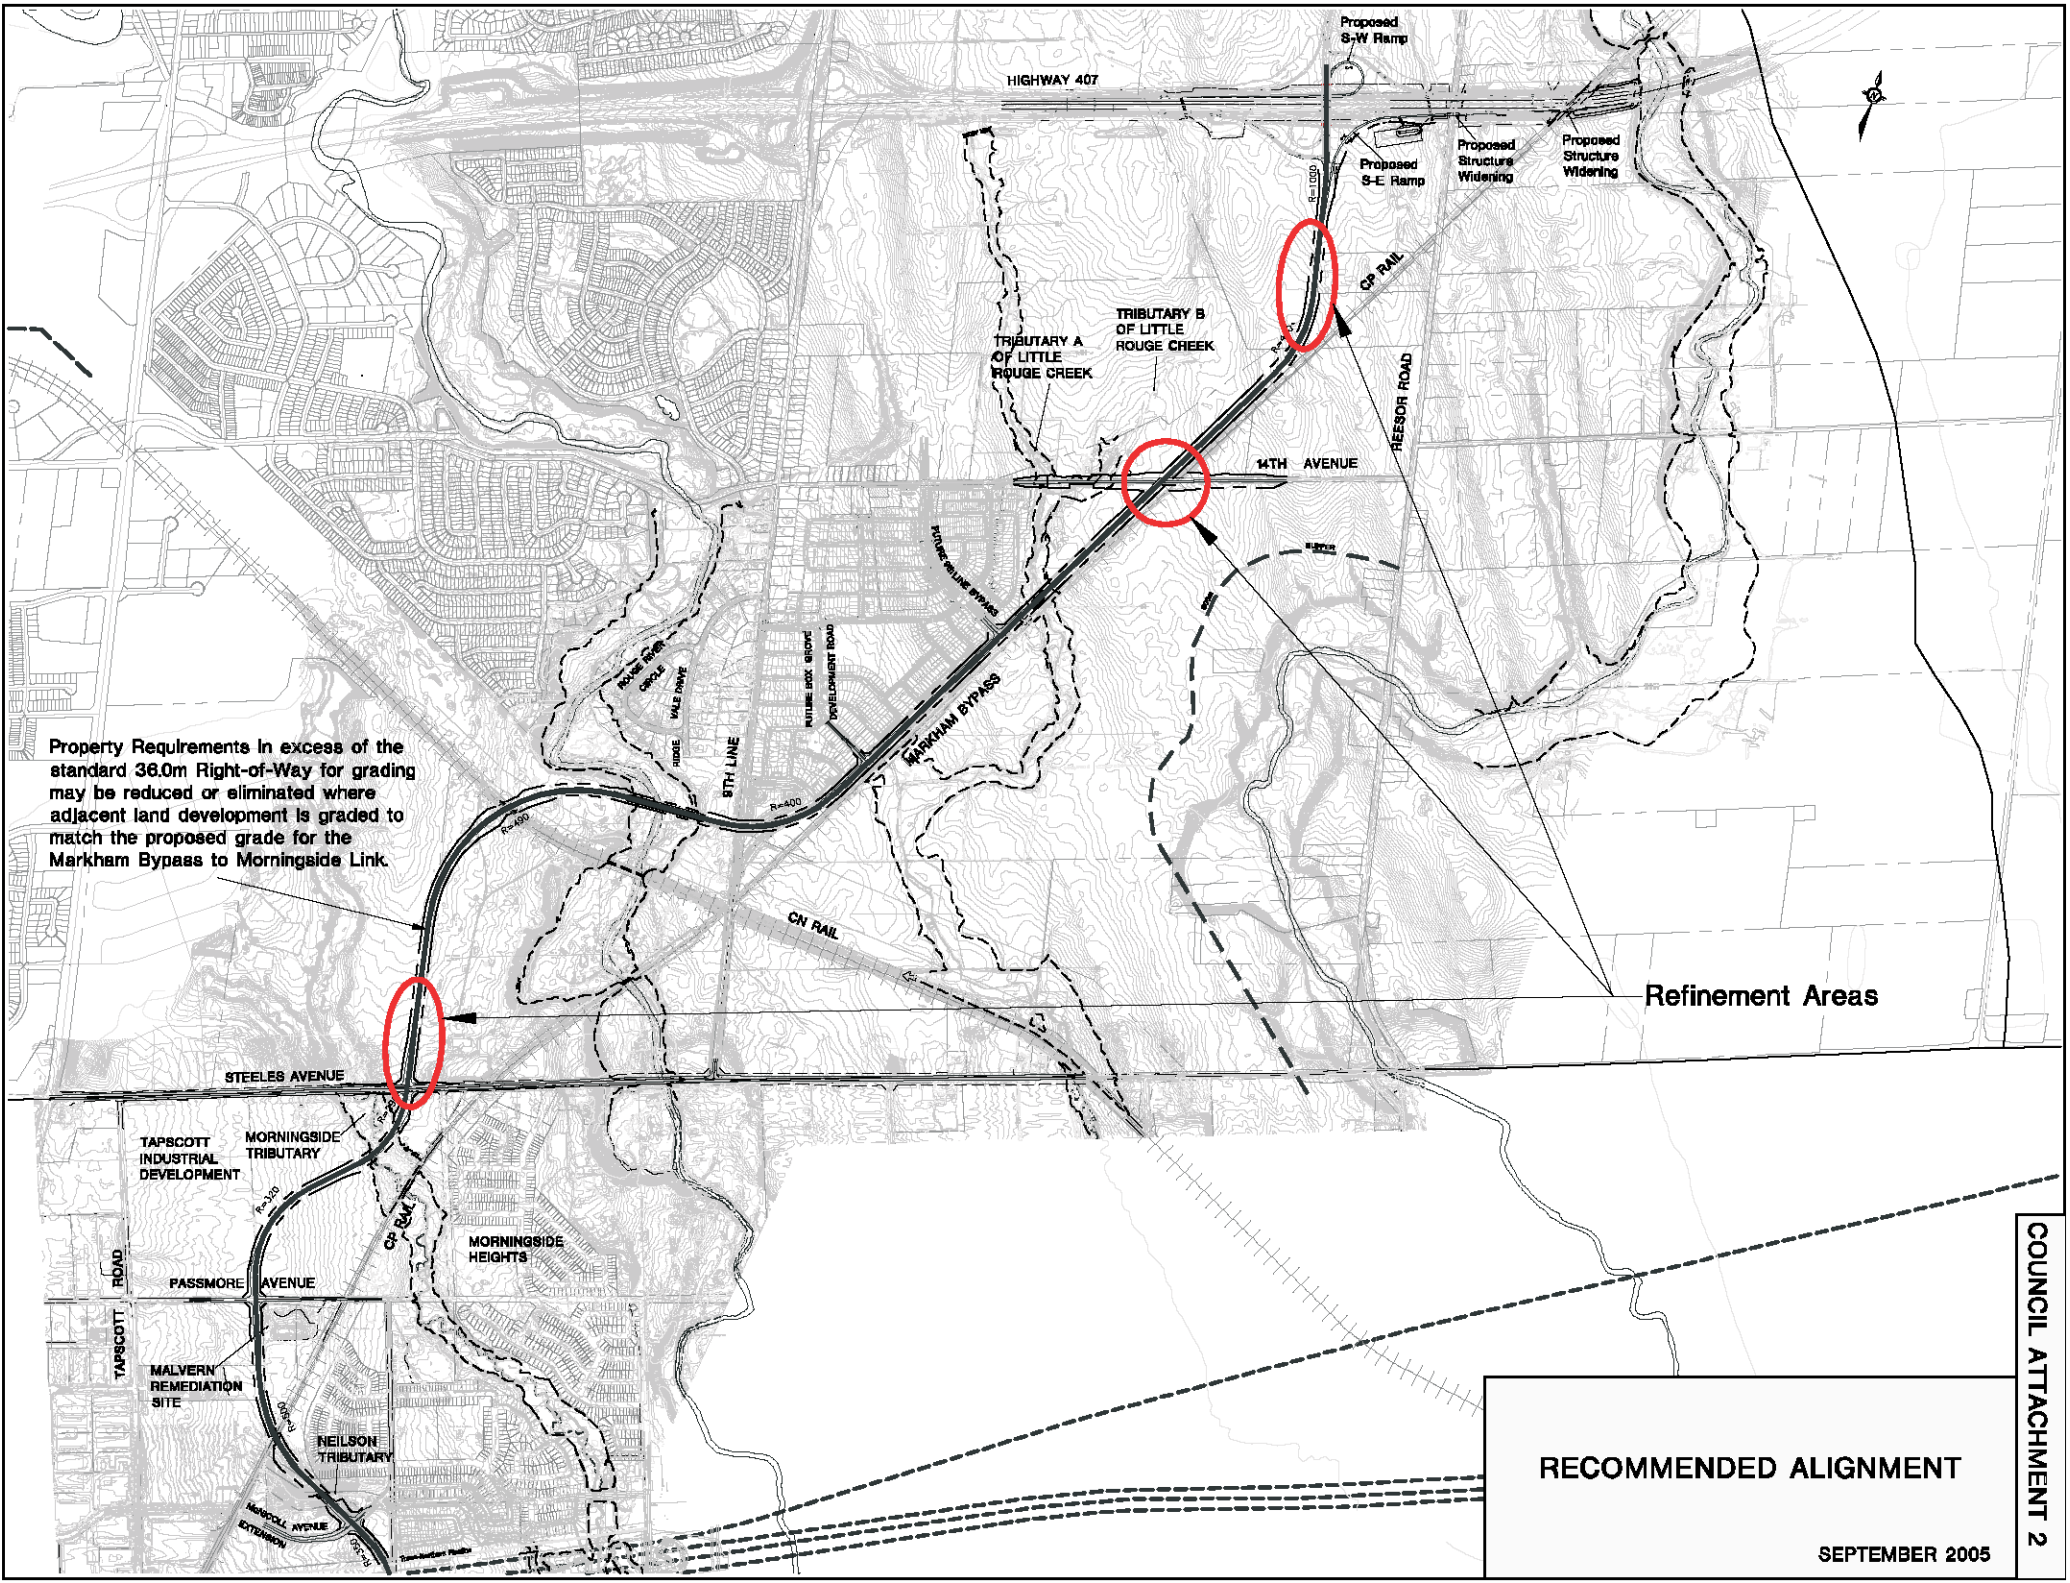

HIGHWAY 407

Proposed S-W Ramp

Proposed S-E Ramp

Proposed Structure Widening

Proposed Structure Widening

CP RAIL

REESOR ROAD

14TH AVENUE

TRIBUTARY A OF LITTLE ROUGE CREEK

TRIBUTARY B OF LITTLE ROUGE CREEK

8TH LINE

MARKHAM BYPASS

CN RAIL

STEELES AVENUE

TAPSCOTT INDUSTRIAL DEVELOPMENT

MORNINGSIDE TRIBUTARY

PASSMORE AVENUE

MORNINGSIDE HEIGHTS

MALVERN REMEDIATION SITE

NEILSON TRIBUTARY

MALCOLM AVENUE EXTENSION