


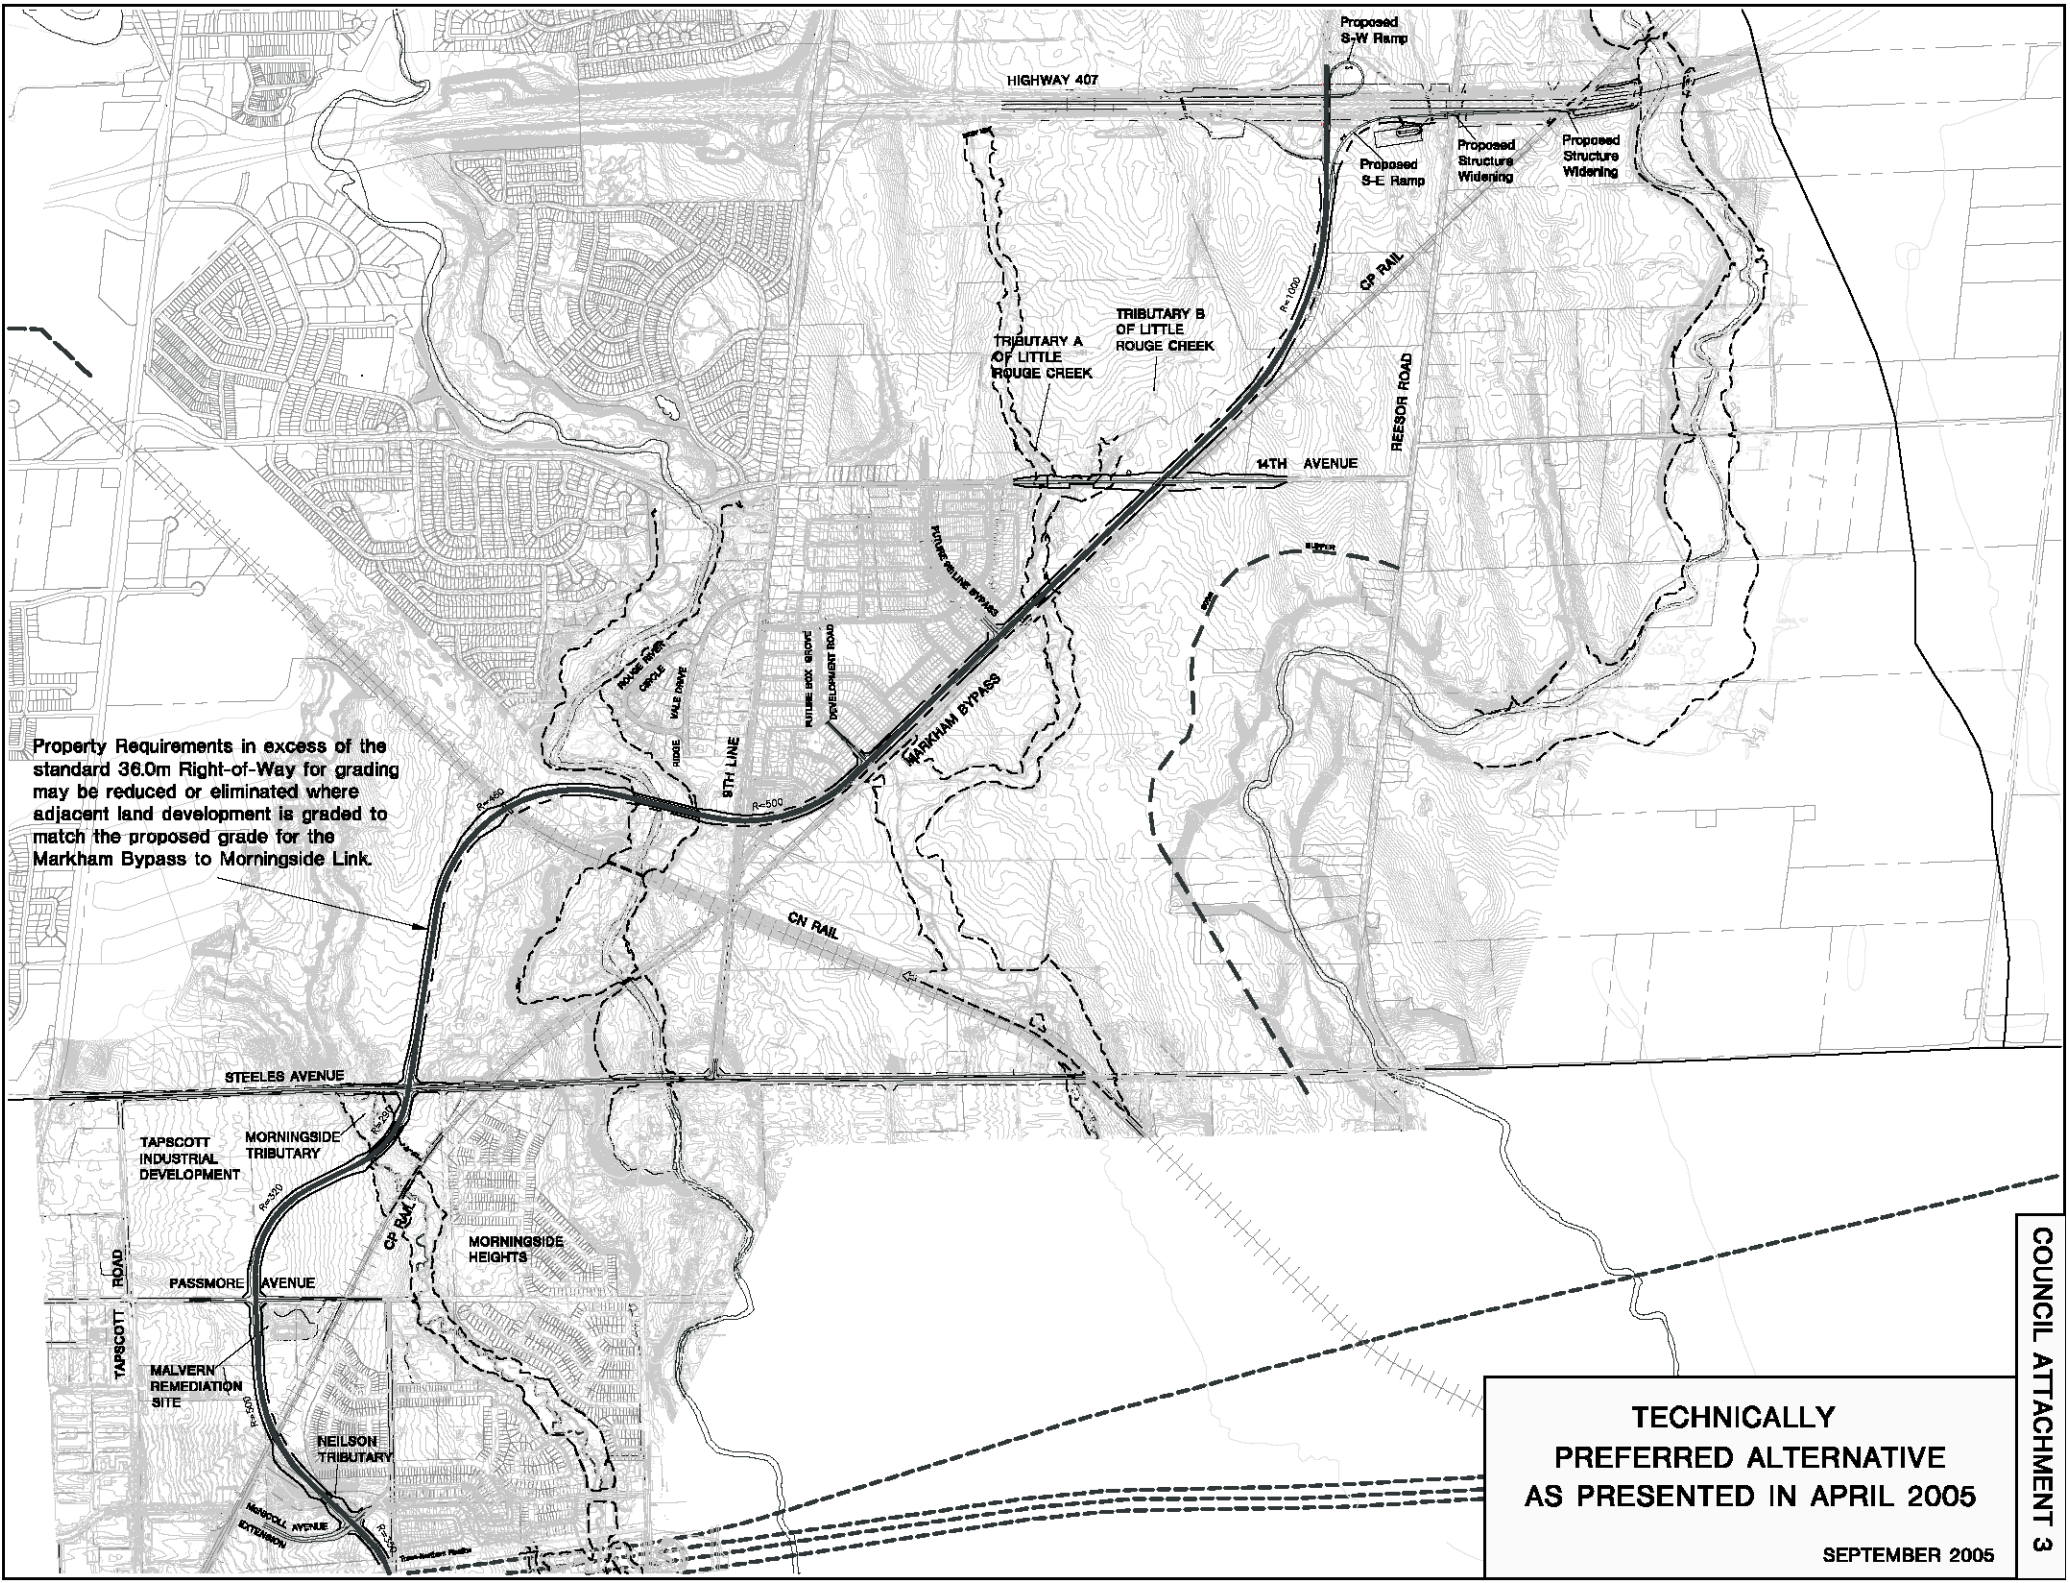

Property Requirements in excess of the standard 36.0m Right-of-Way for grading may be reduced or eliminated where adjacent land development is graded to match the proposed grade for the Markham Bypass to Morningside Link.

**TECHNICALLY
PREFERRED ALTERNATIVE
AS PRESENTED IN APRIL 2005**

SEPTEMBER 2005