


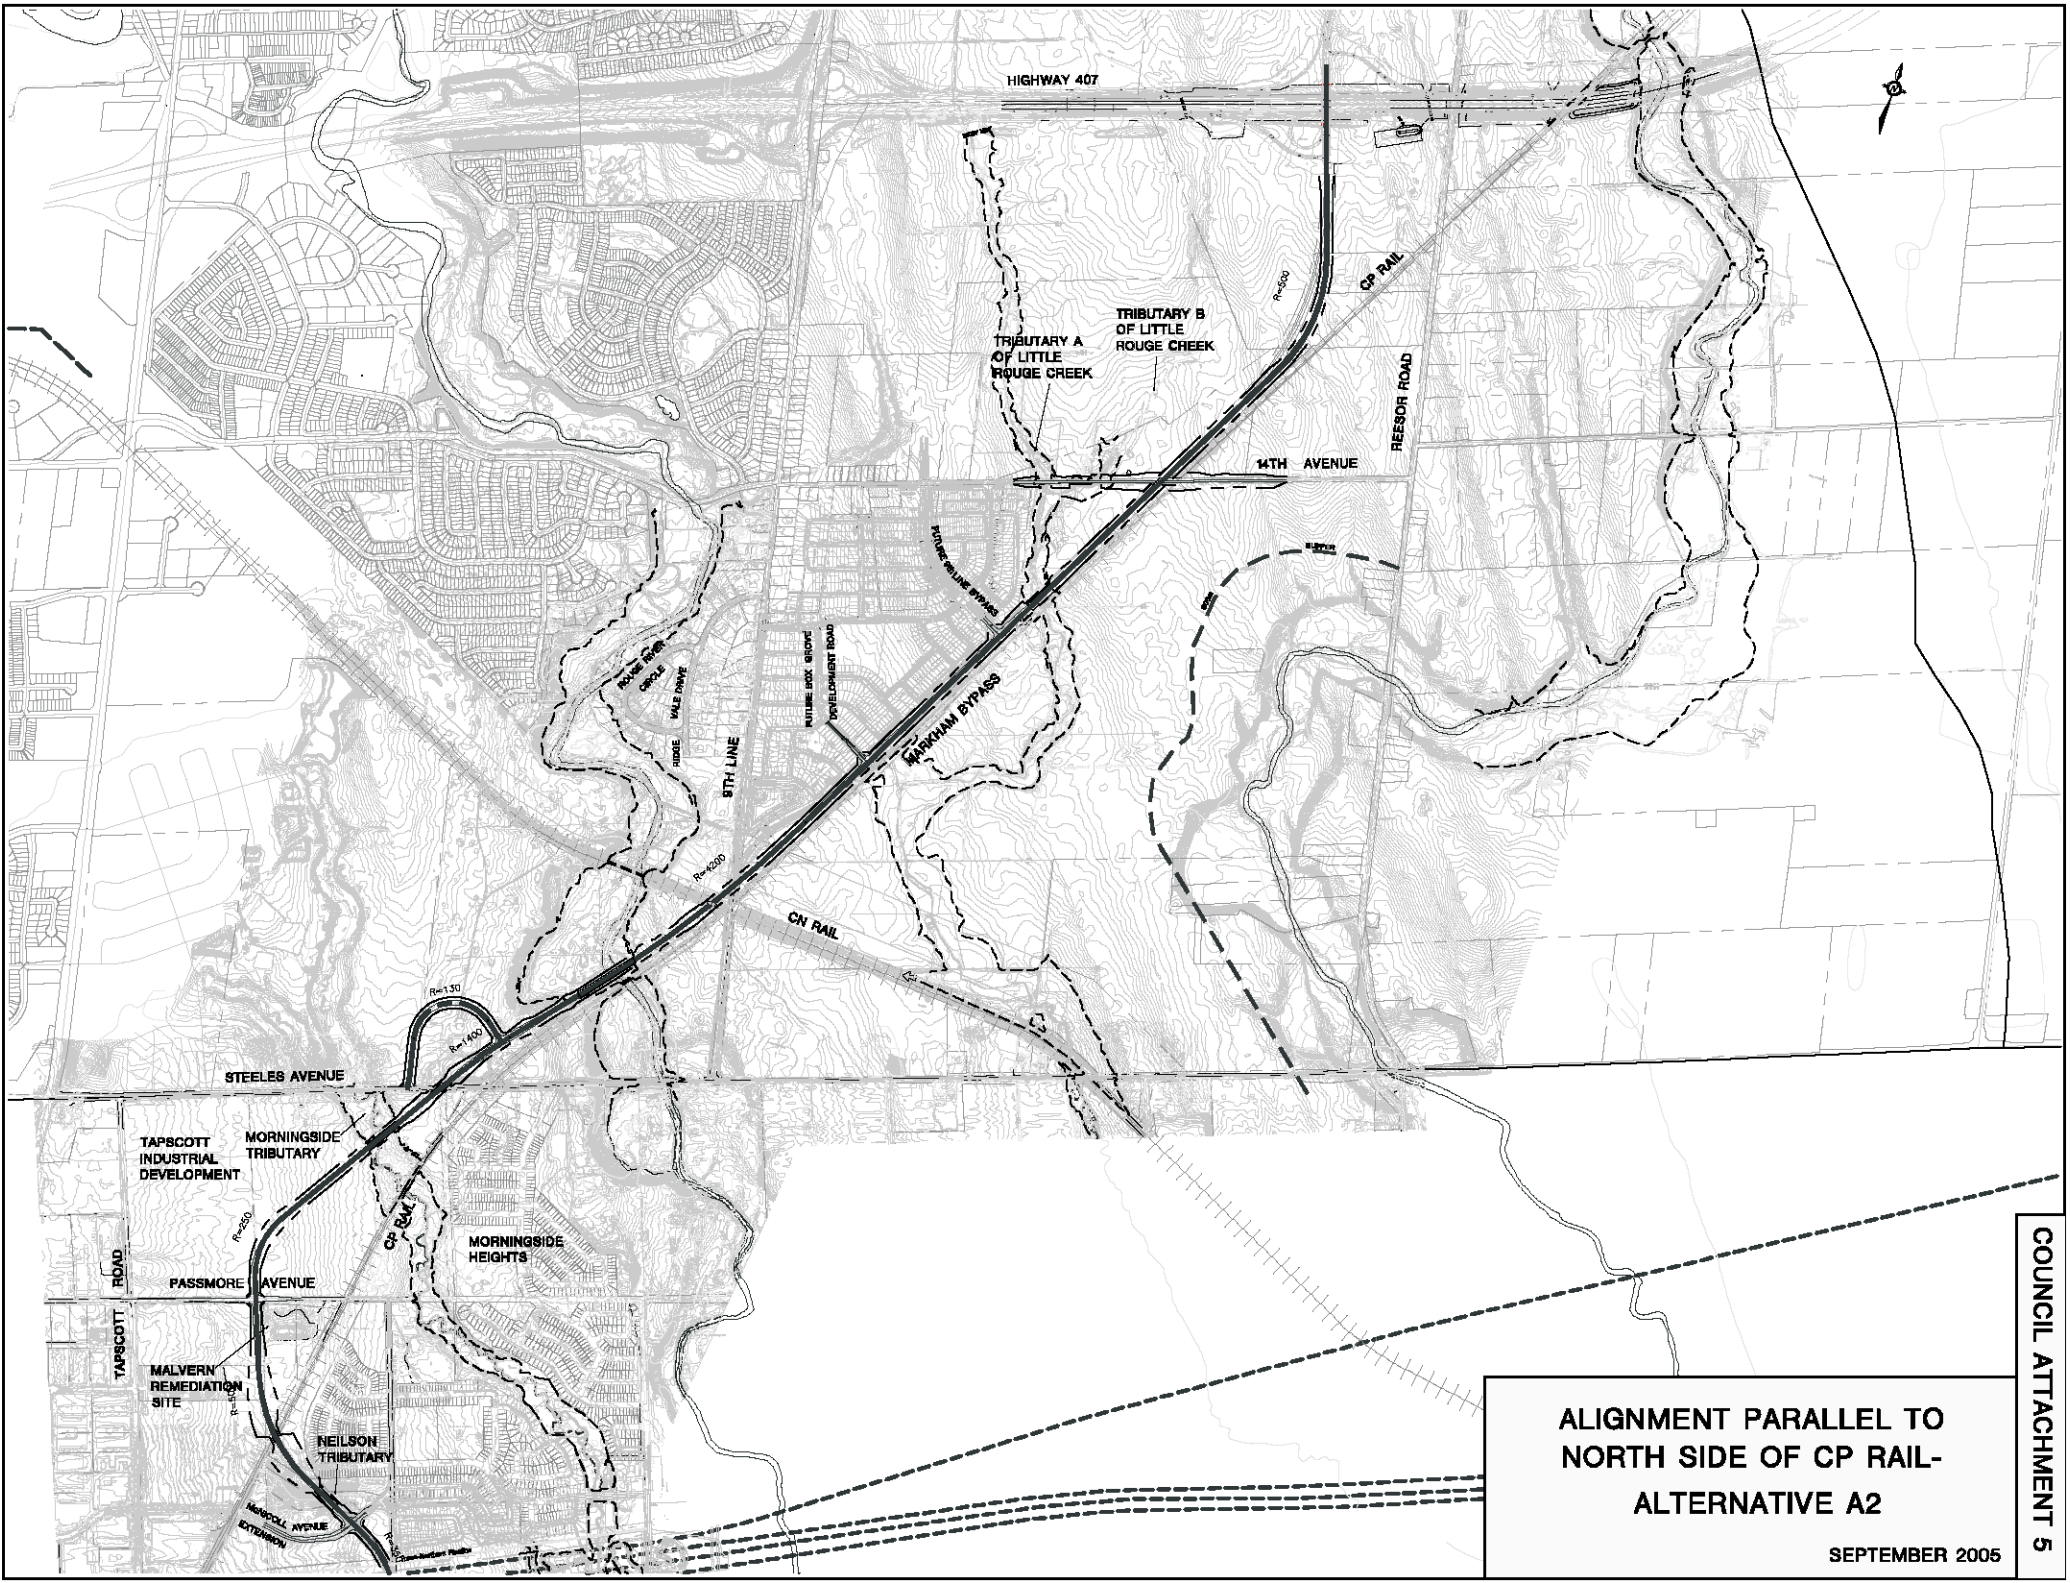

**ALIGNMENT PARALLEL TO
NORTH SIDE OF CP RAIL-
ALTERNATIVE A2**

SEPTEMBER 2005