


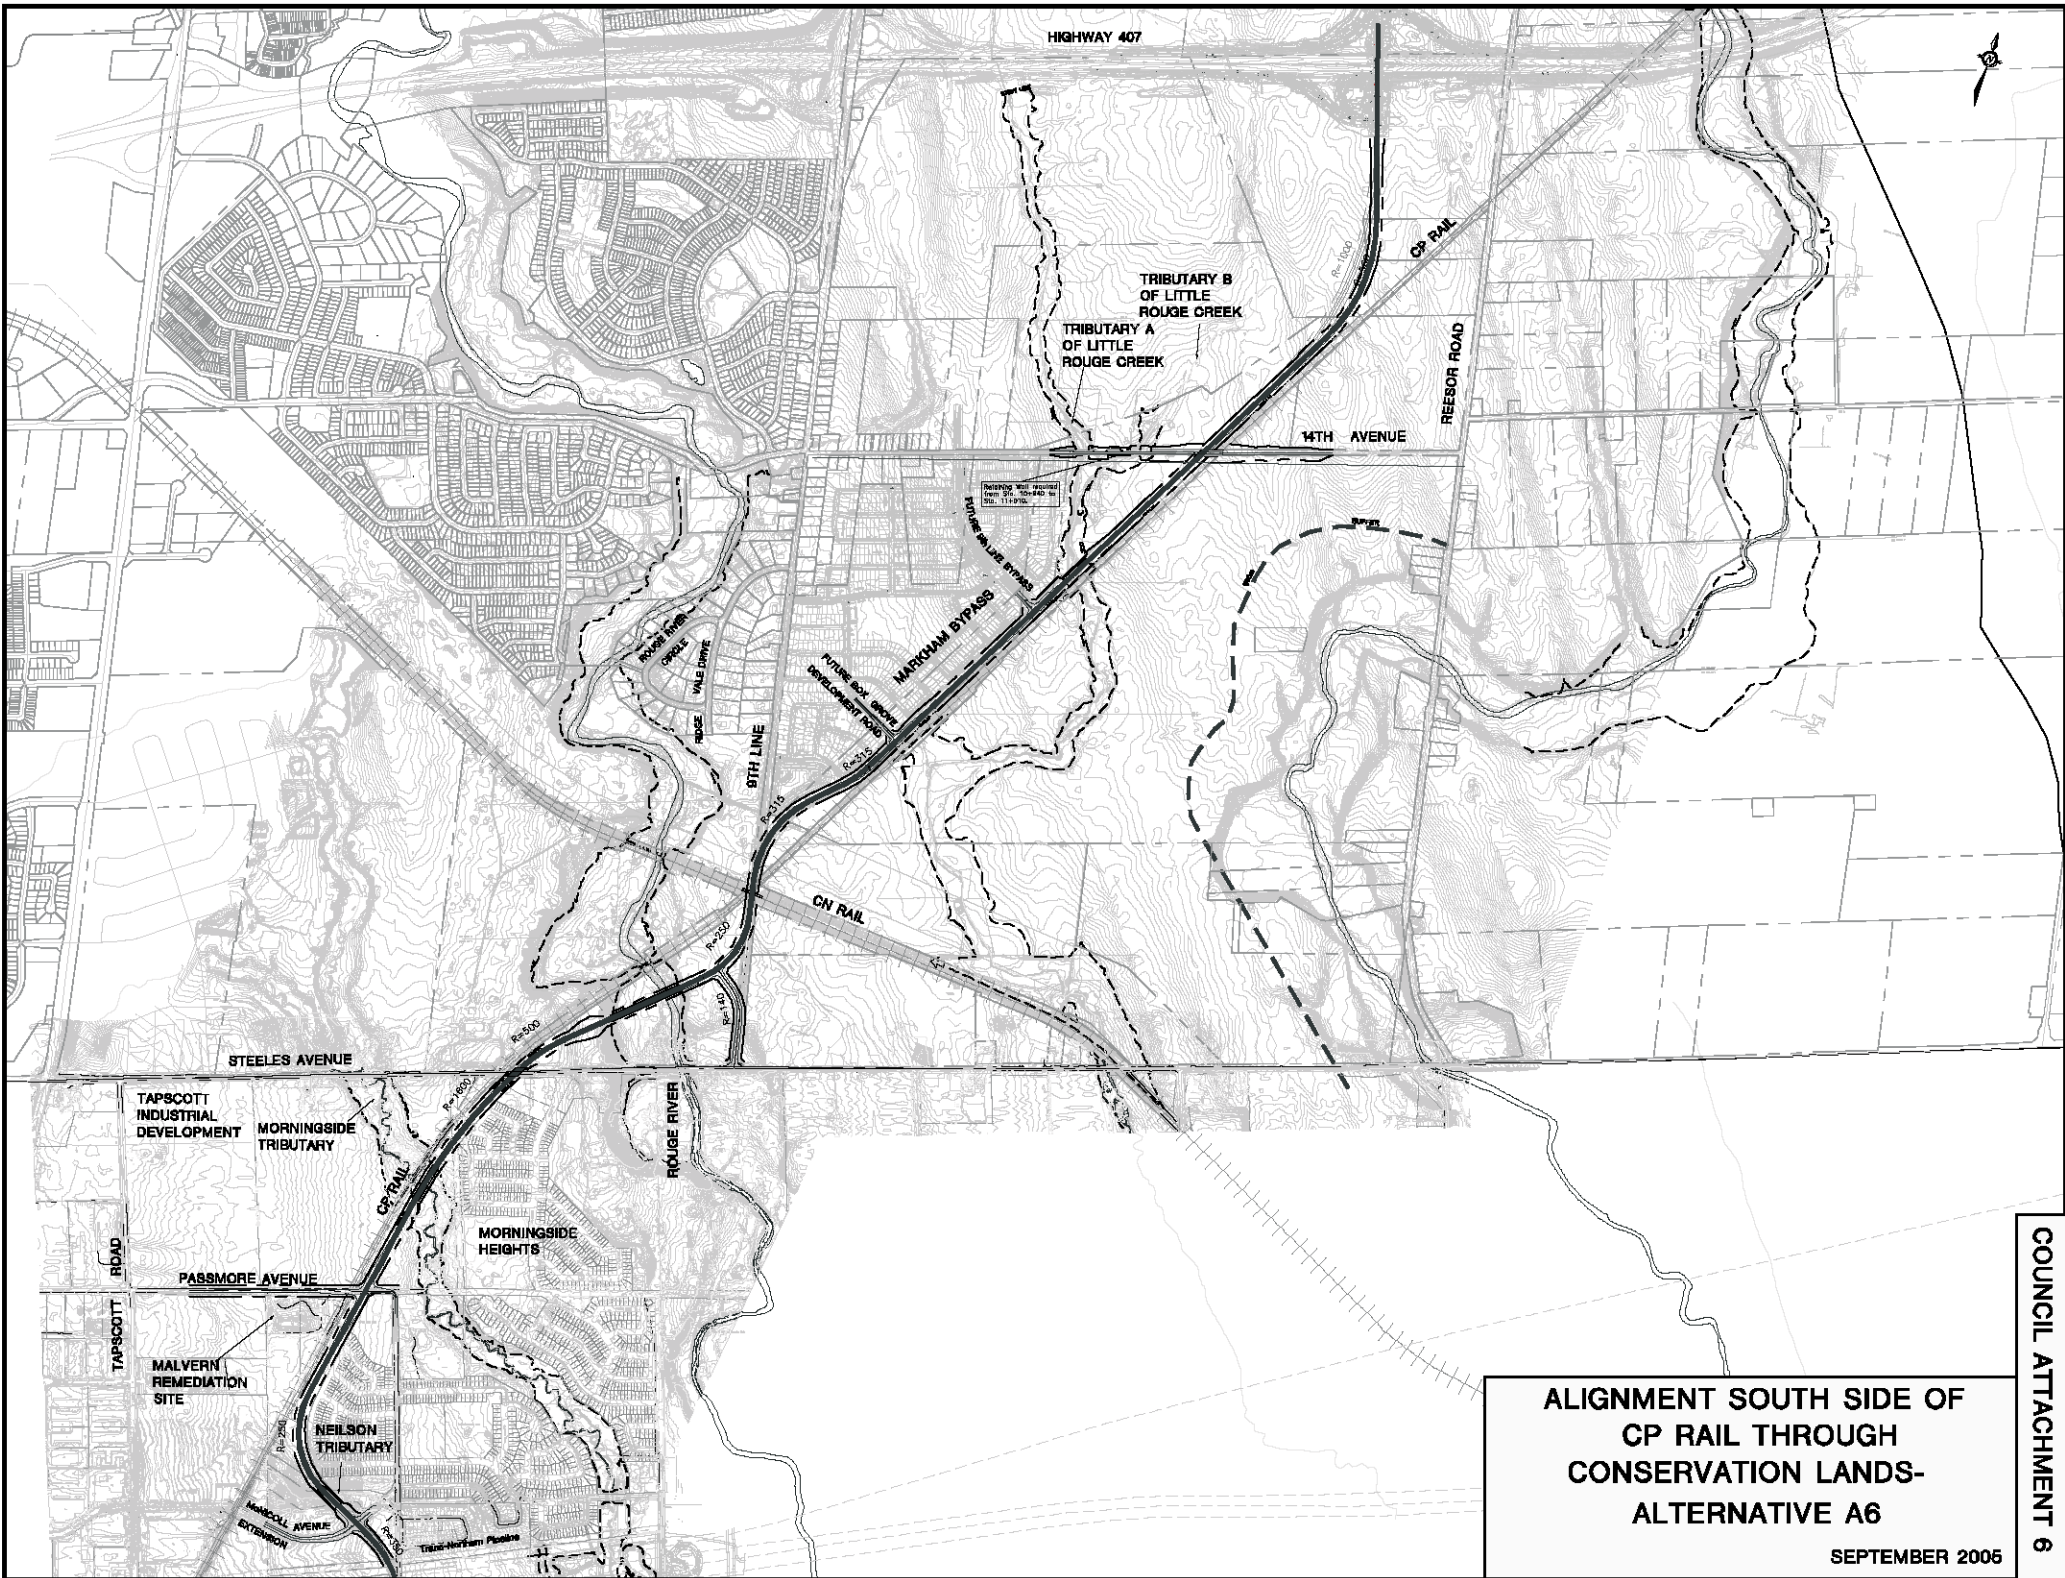

ALIGNMENT SOUTH SIDE OF
CP RAIL THROUGH
CONSERVATION LANDS-
ALTERNATIVE A6

SEPTEMBER 2006