


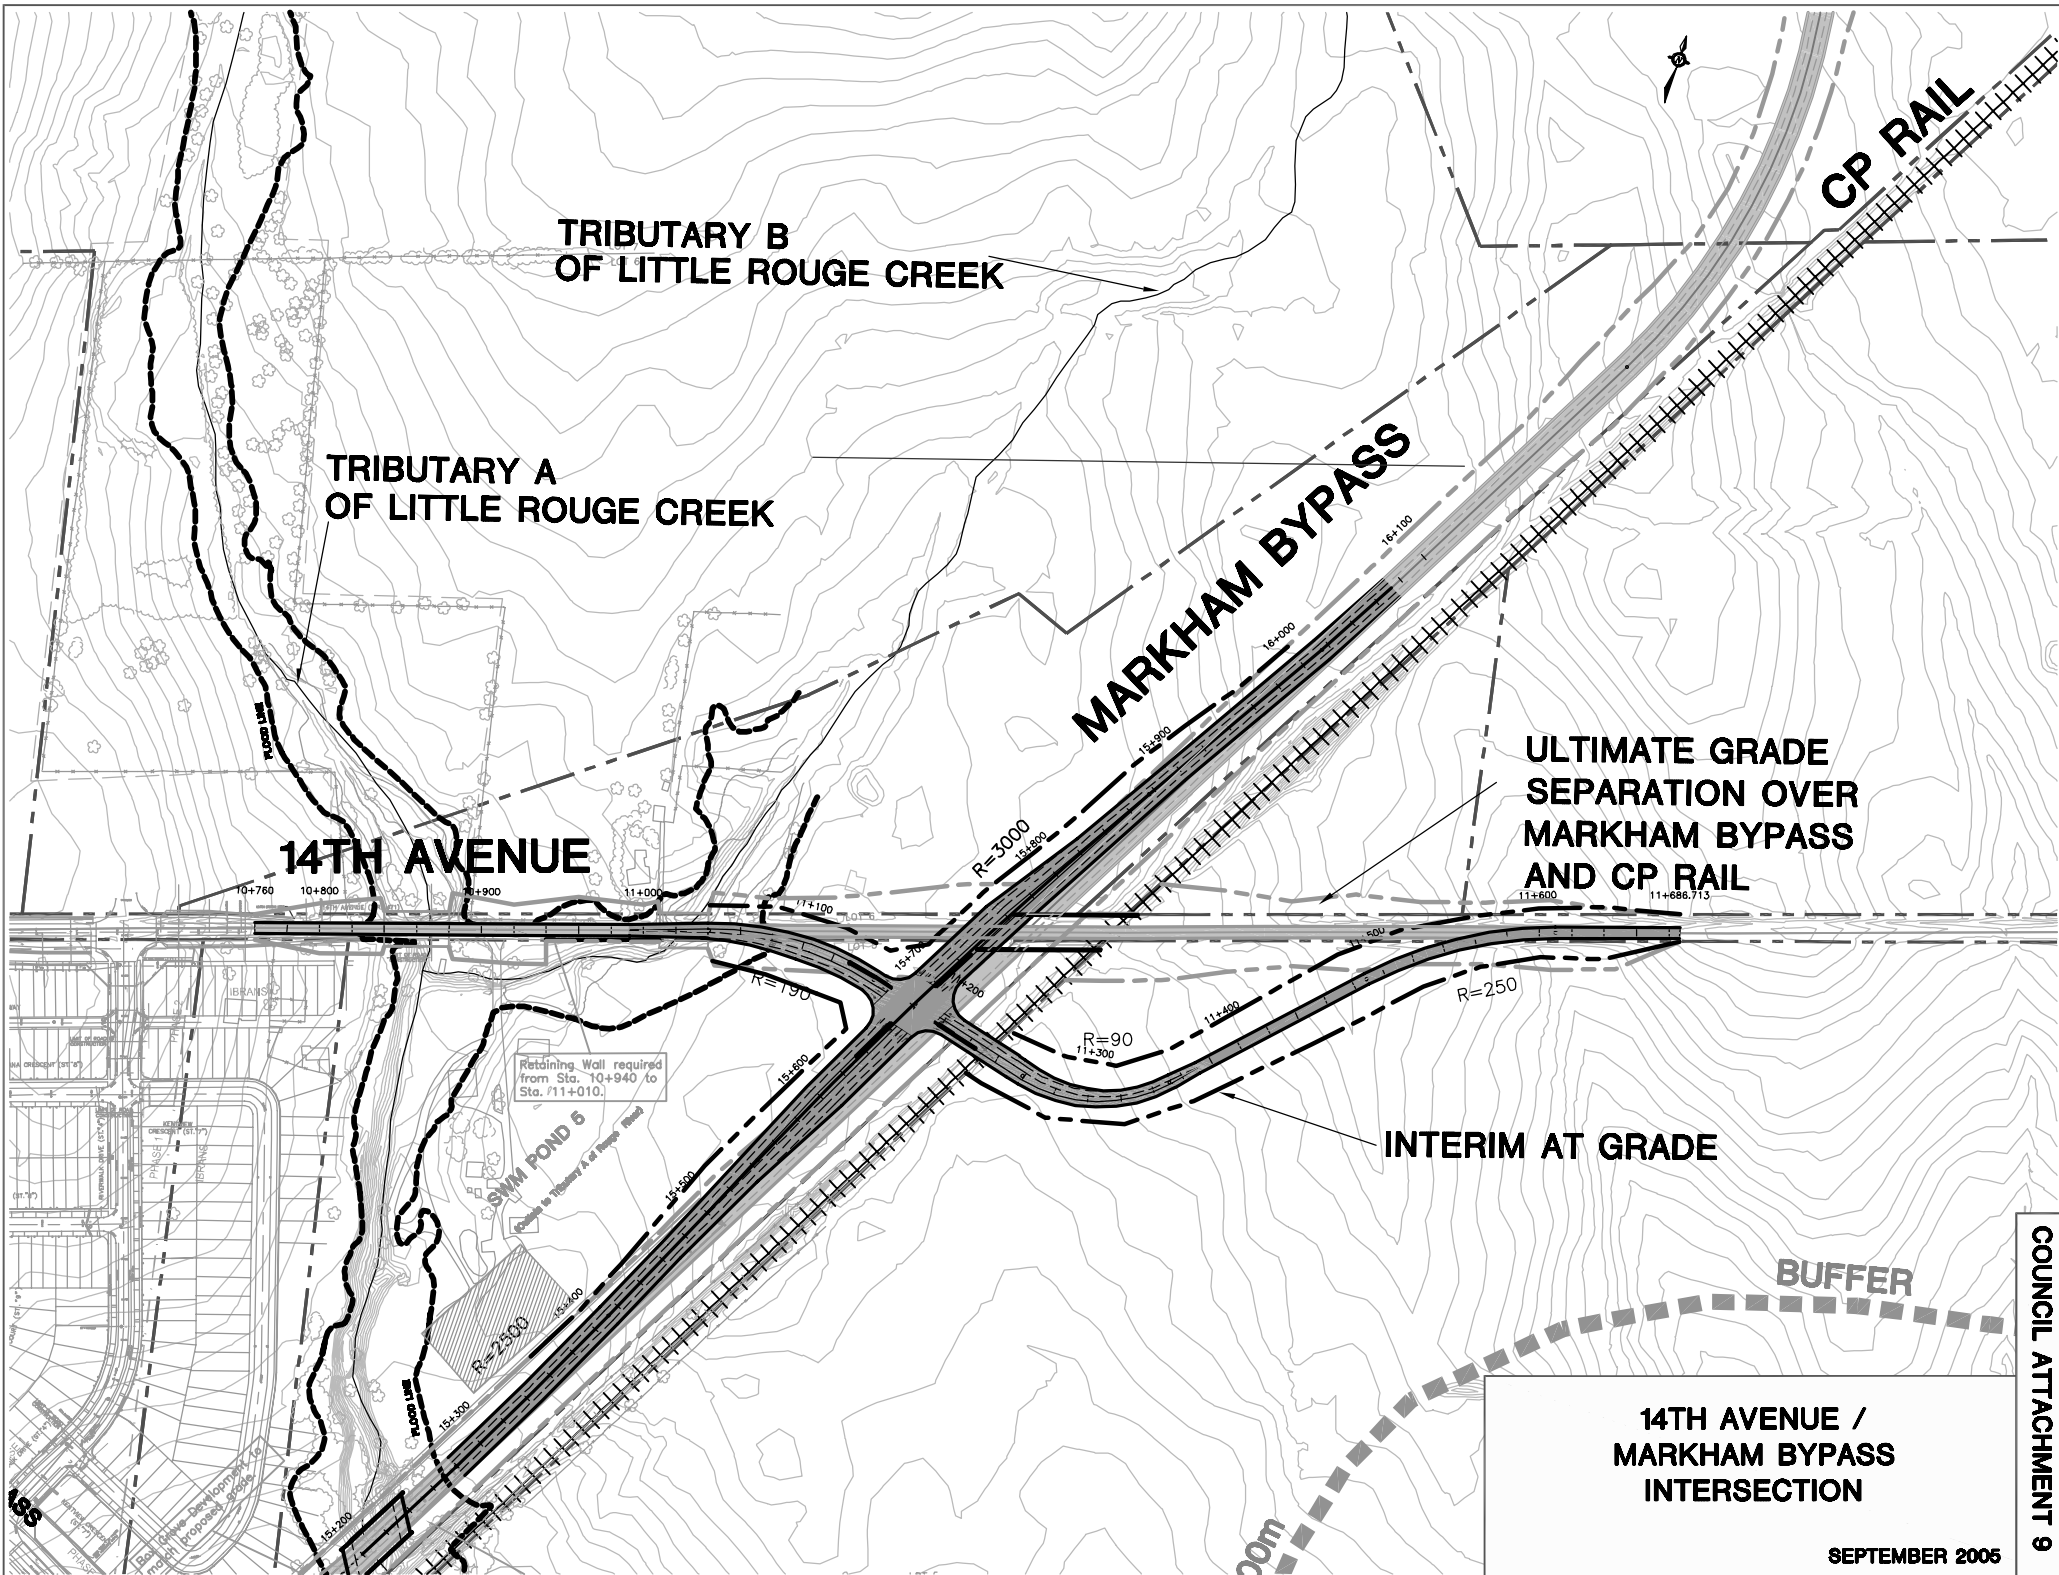

TRIBUTARY B
OF LITTLE ROUGE CREEK

TRIBUTARY A
OF LITTLE ROUGE CREEK

14TH AVENUE

MARKHAM BYPASS

CP RAIL

ULTIMATE GRADE
SEPARATION OVER
MARKHAM BYPASS
AND CP RAIL

INTERIM AT GRADE

BUFFER

14TH AVENUE /
MARKHAM BYPASS
INTERSECTION

Retaining Wall required
from Sta. 10+940 to
Sta. 111+010.

SWM POND 6