


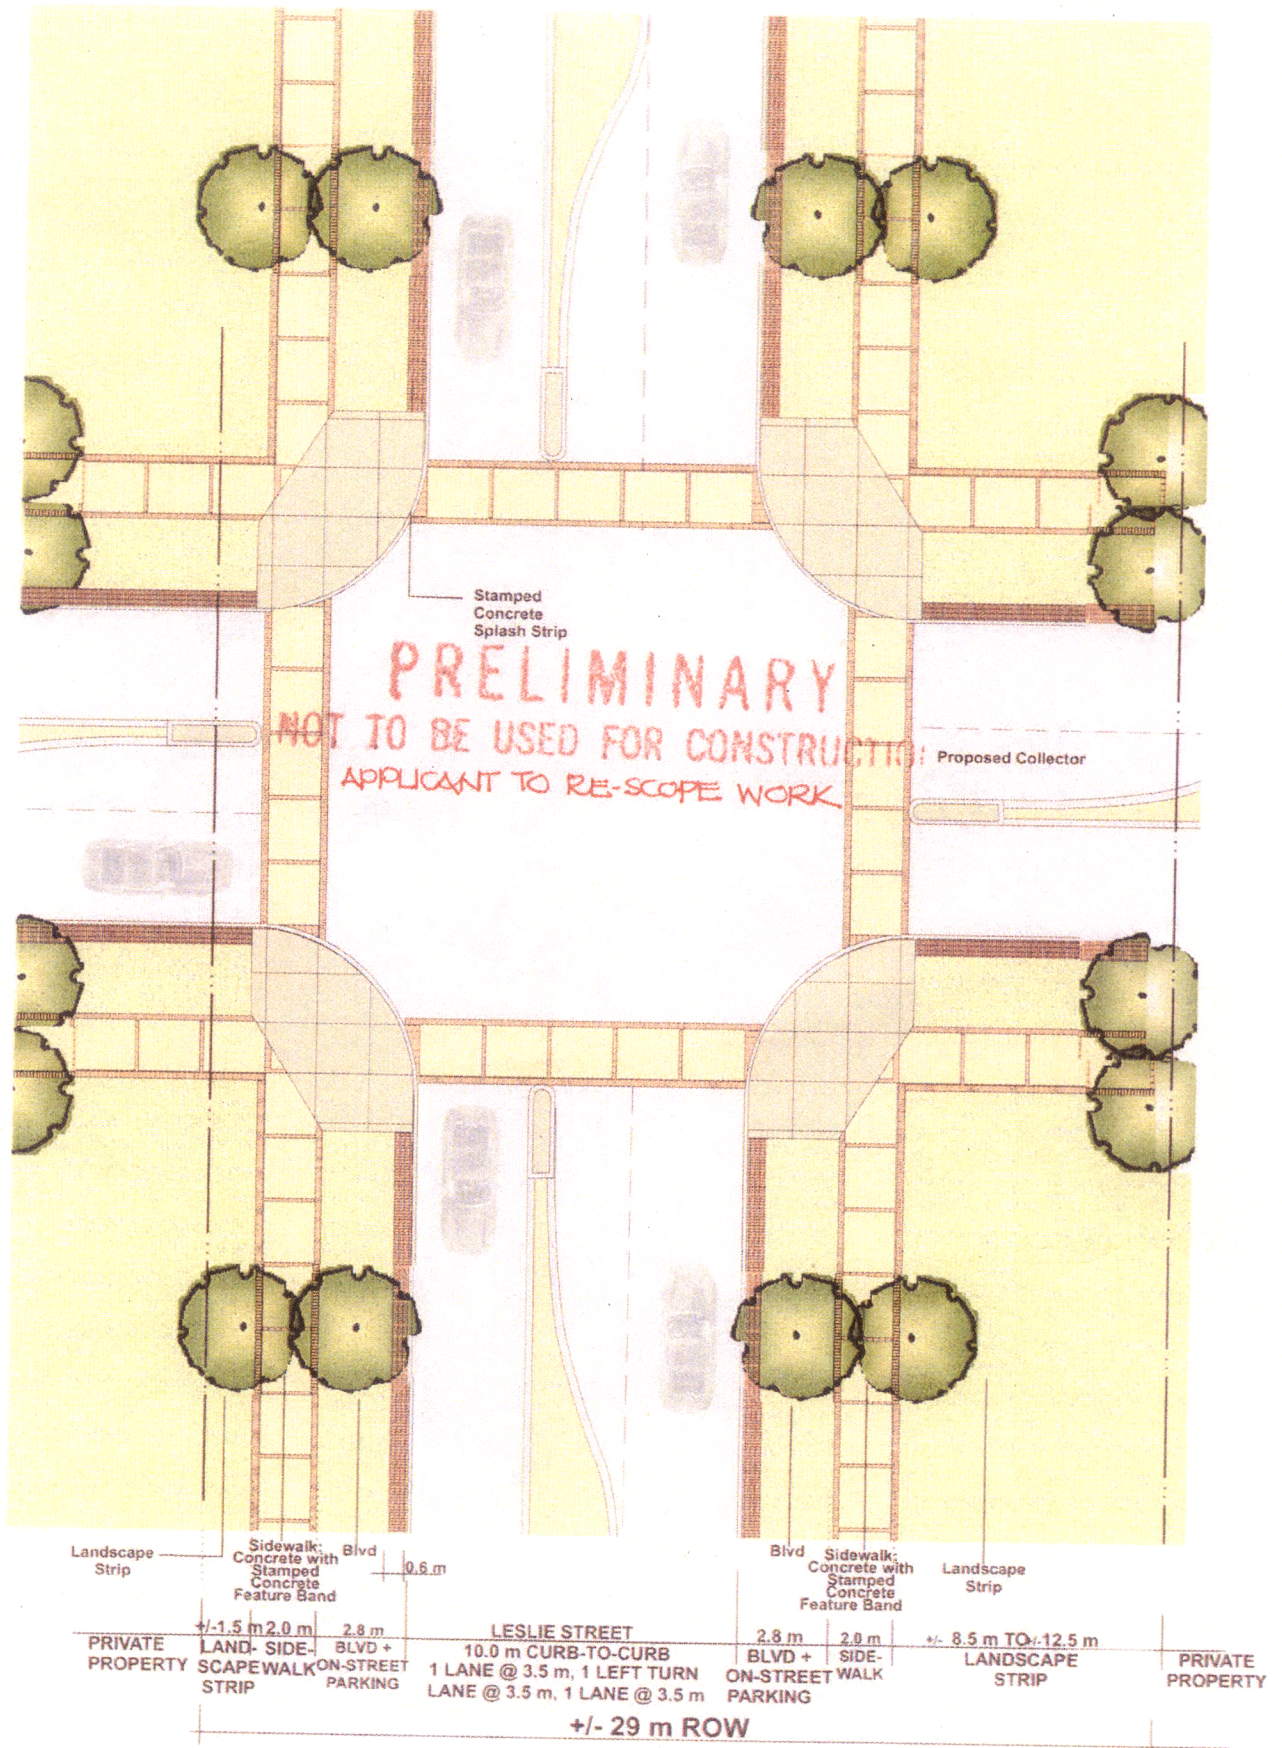

LESLIE STREET - Possible Left Turn Lane
Intersection Plan at Intersections