


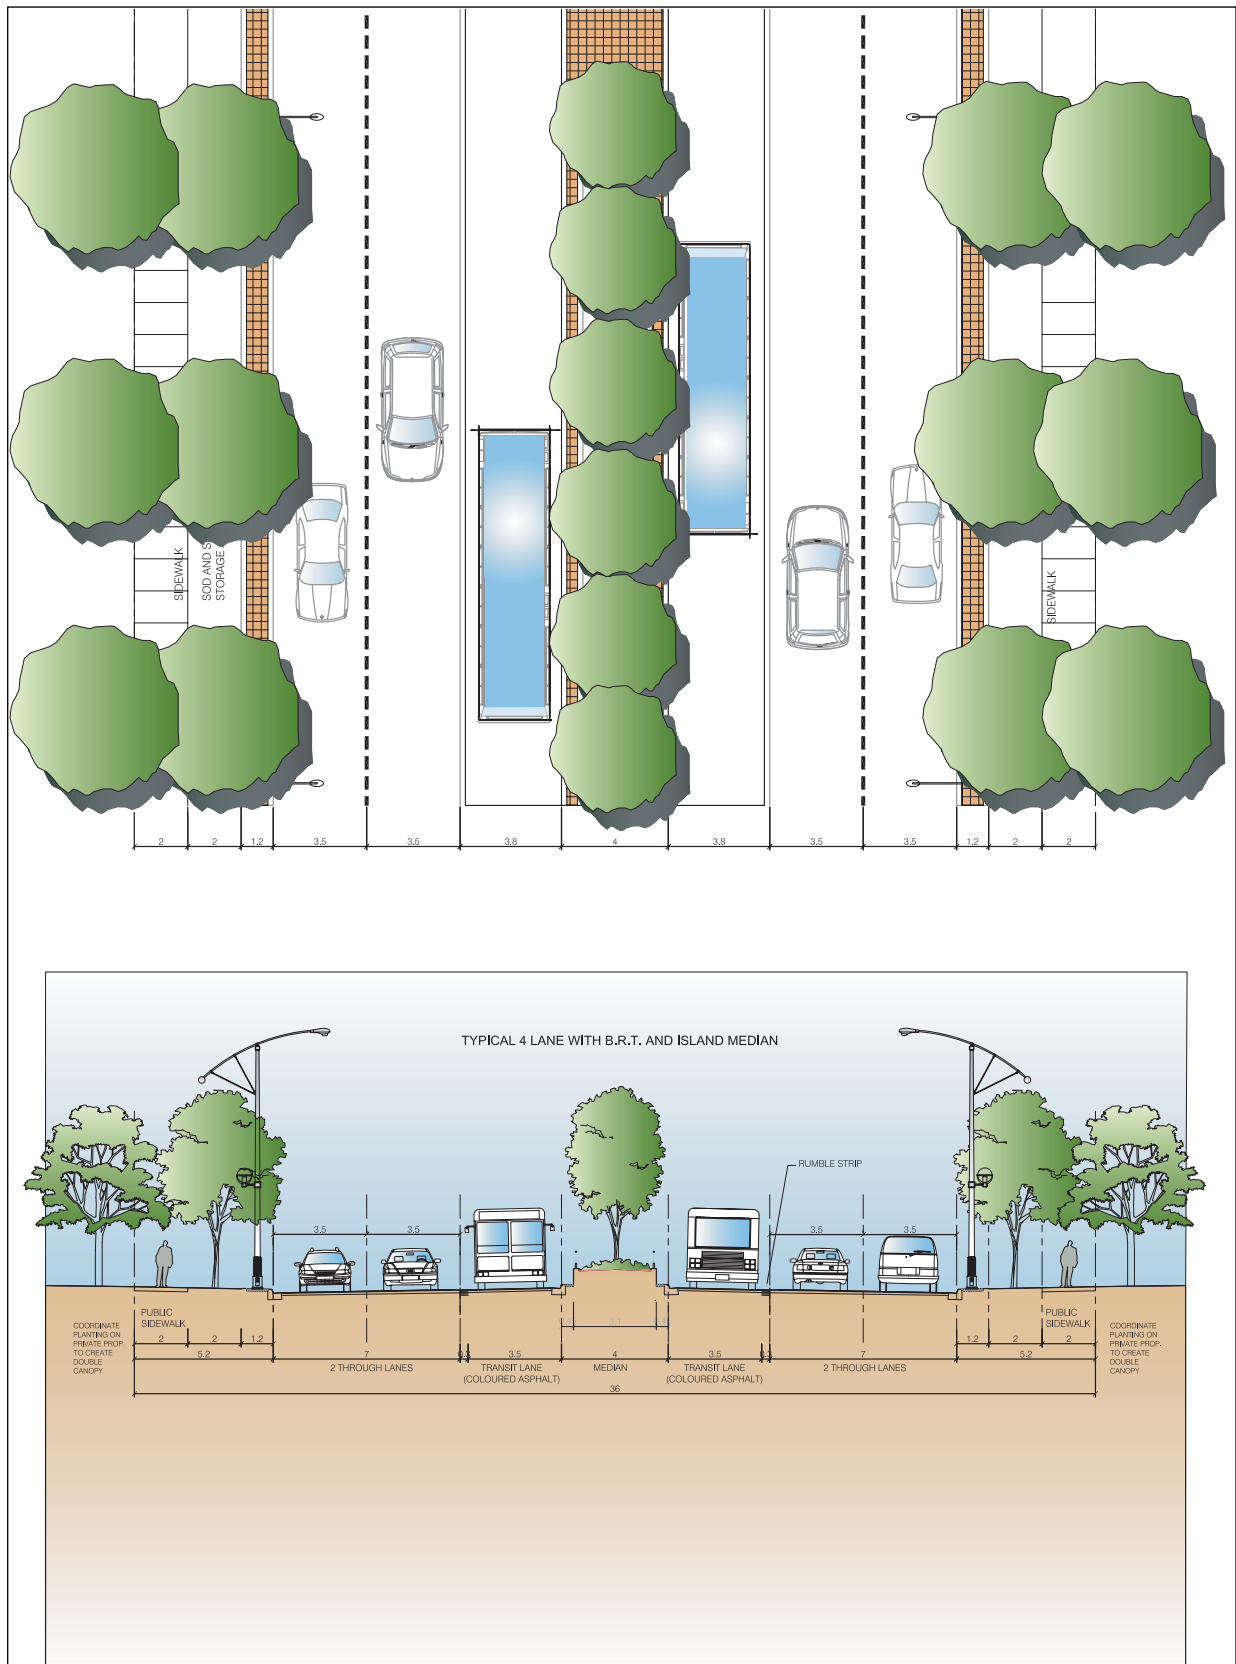

TYPICAL 36M CROSS-SECTION BETWEEN STATIONS
HIGHWAY 7 TRANSITWAY